

PRELIMINARY
 NOT FOR
 CONSTRUCTION

84 HIGH STREET
 RESIDENTIAL APARTMENTS REMODEL
 PORTLAND, MAINE 04101


THIRD FLOOR
 REMOVALS AND NEW
 WORK

REVISIONS


△	-
△	-
△	-
△	-

SCALE:	AS NOTED
08-25-17	84 HIGH

A2.3

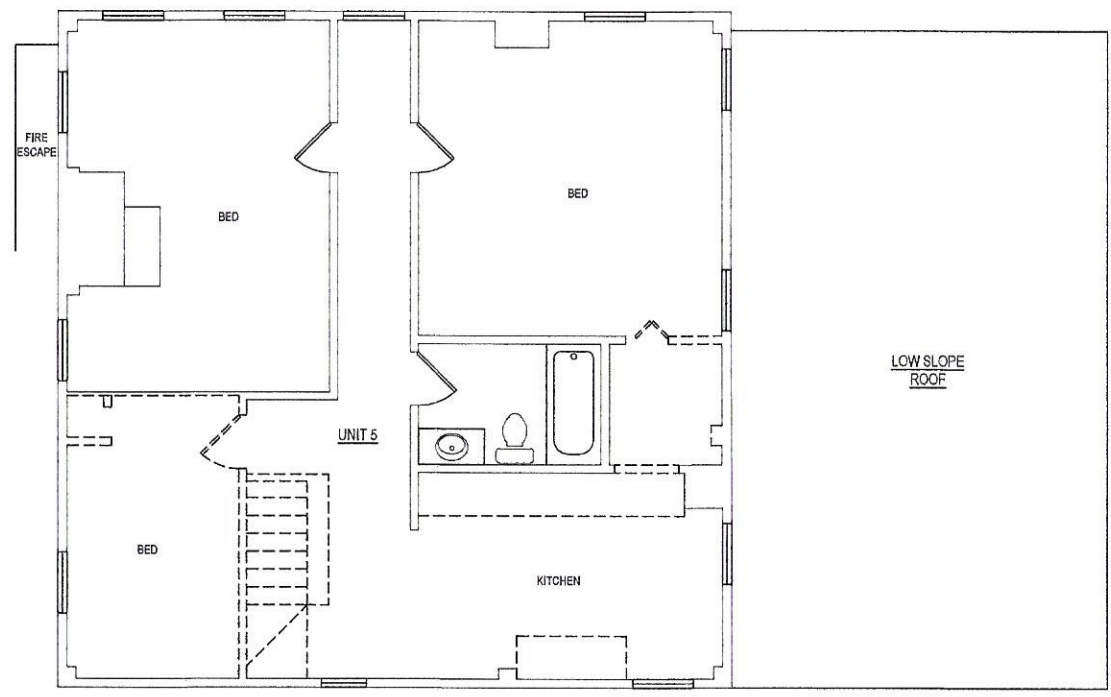

1 REMOVALS PLAN - THIRD FLOOR PLAN
 SCALE: 1/4"=1'-0"

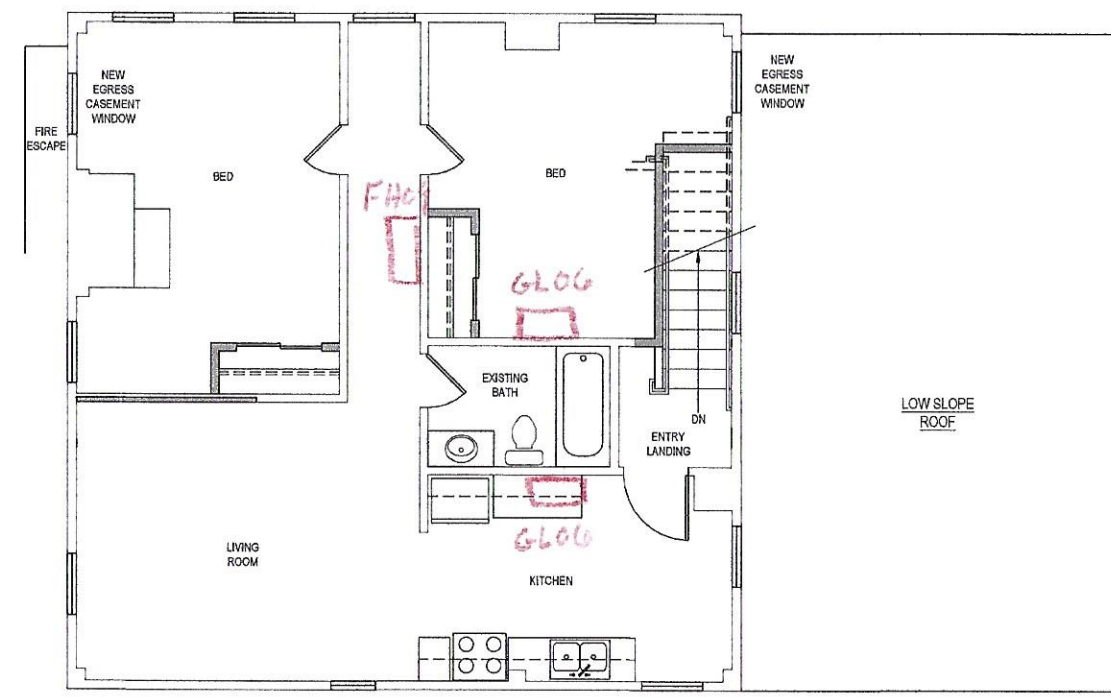

2 NEW WORK - THIRD FLOOR PLAN
 SCALE: 1/4"=1'-0"