


Page 6 Drawings Plan view

Filter supply fan
up to Roof to Exhaust fan see (AA)

16"
16 ga. All welded
Duct -
Fiberglass wrapped to meet
clearance to combustibles
20"
Supply Air duct
(Insulated)

Plan view
Hood Duct

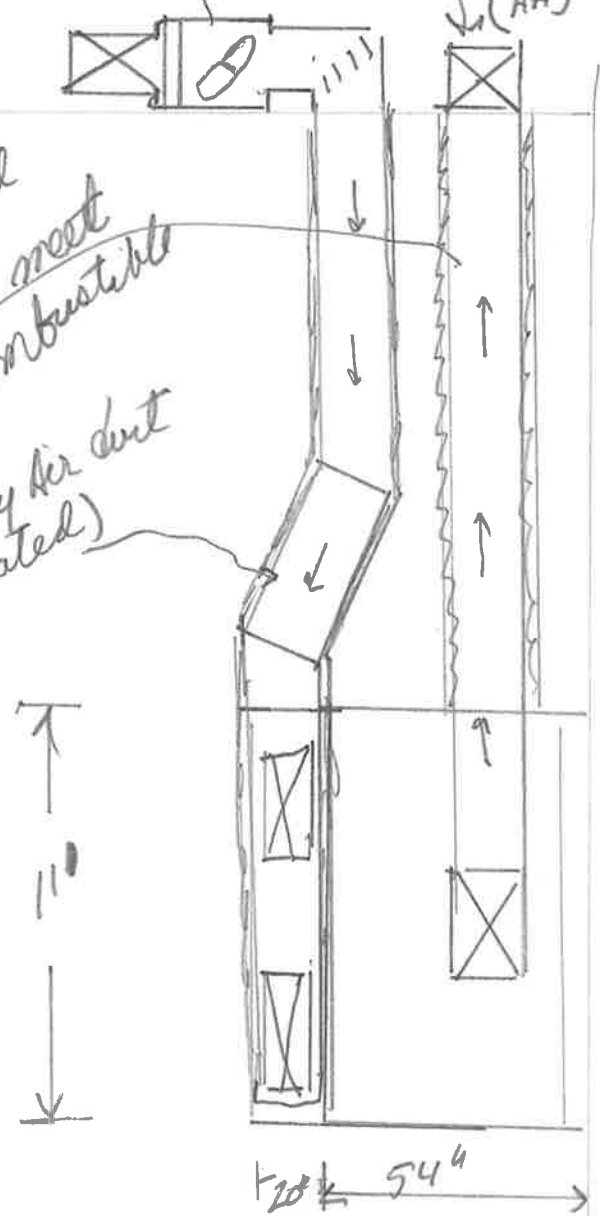

TACO ESCOBAR
618 Congress ST.
PORTLAND, ME
Contractor: Lebel's Sheet Metal
Drawn by PAUL ROY