


Page 7 Side View Drawing
DETAIL (AA)

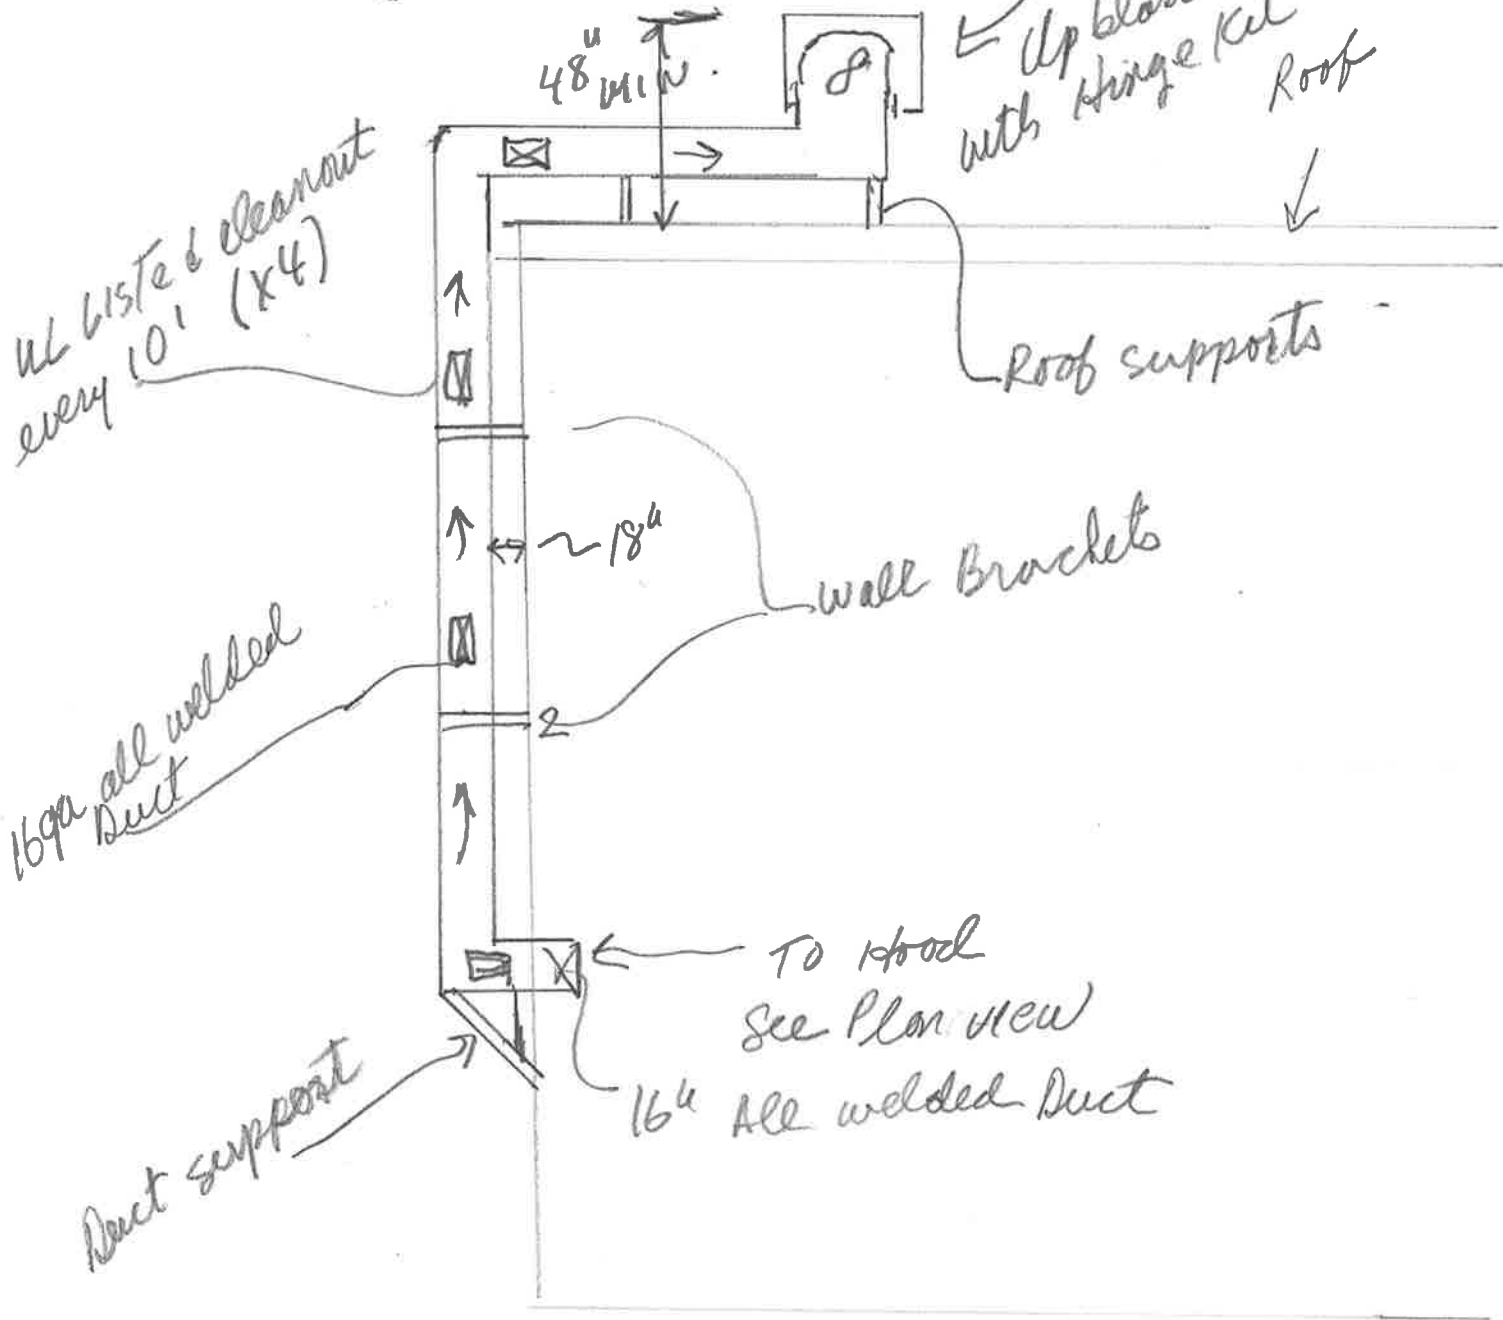

618 Congress Street