

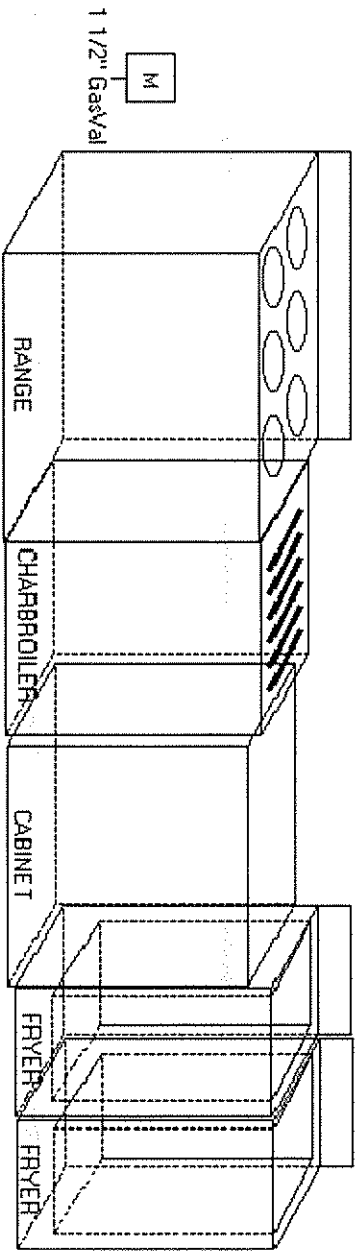


Range Guard Wet Chemical Systems Pre-Engineered Fire Suppression System

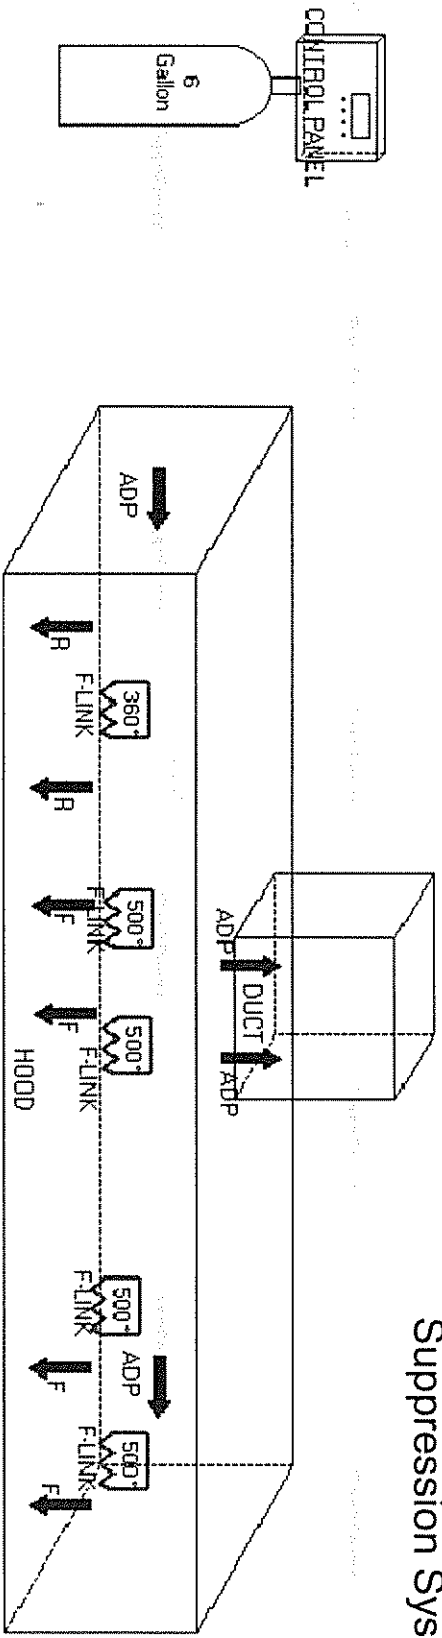

Total System Flow Points = 14

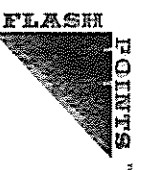

Designed & Installed by:
Firesafe Equipment
Po Box 1355
Auburn, ME 04211
207-784-7525

For:
LAZZARRI

Lic #:	
Designer:	
Job #:	
Date:	11/10/2016

Stamp