


NOTE:  
SEE A-0.1 FOR FIRE  
PROTECTION NOTES

1 BASEMENT  
SCALE: 1/4" = 1'-0"

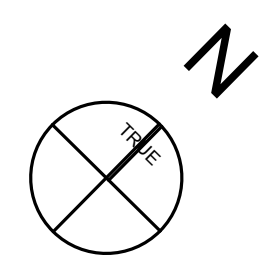

**FOR PERMIT**

PROJECT:  
 133 SPRING ST  
 JOHN STADLER  
 133 SPRING ST  
 PORTLAND, ME

DRAWING: BASEMENT PLAN  
 SCALE: AS INDICATED  
 DATE: JUNE 6, 2013  
 DRAWN BY: JJT  
 REVISED:

A-1.1