


2 ROOF
SCALE: 1/4" = 1'-0"



1 3rd FLOOR
SCALE: 1/4" = 1'-0"

NOTE:
SEE A-0.1 FOR FIRE
PROTECTION NOTES

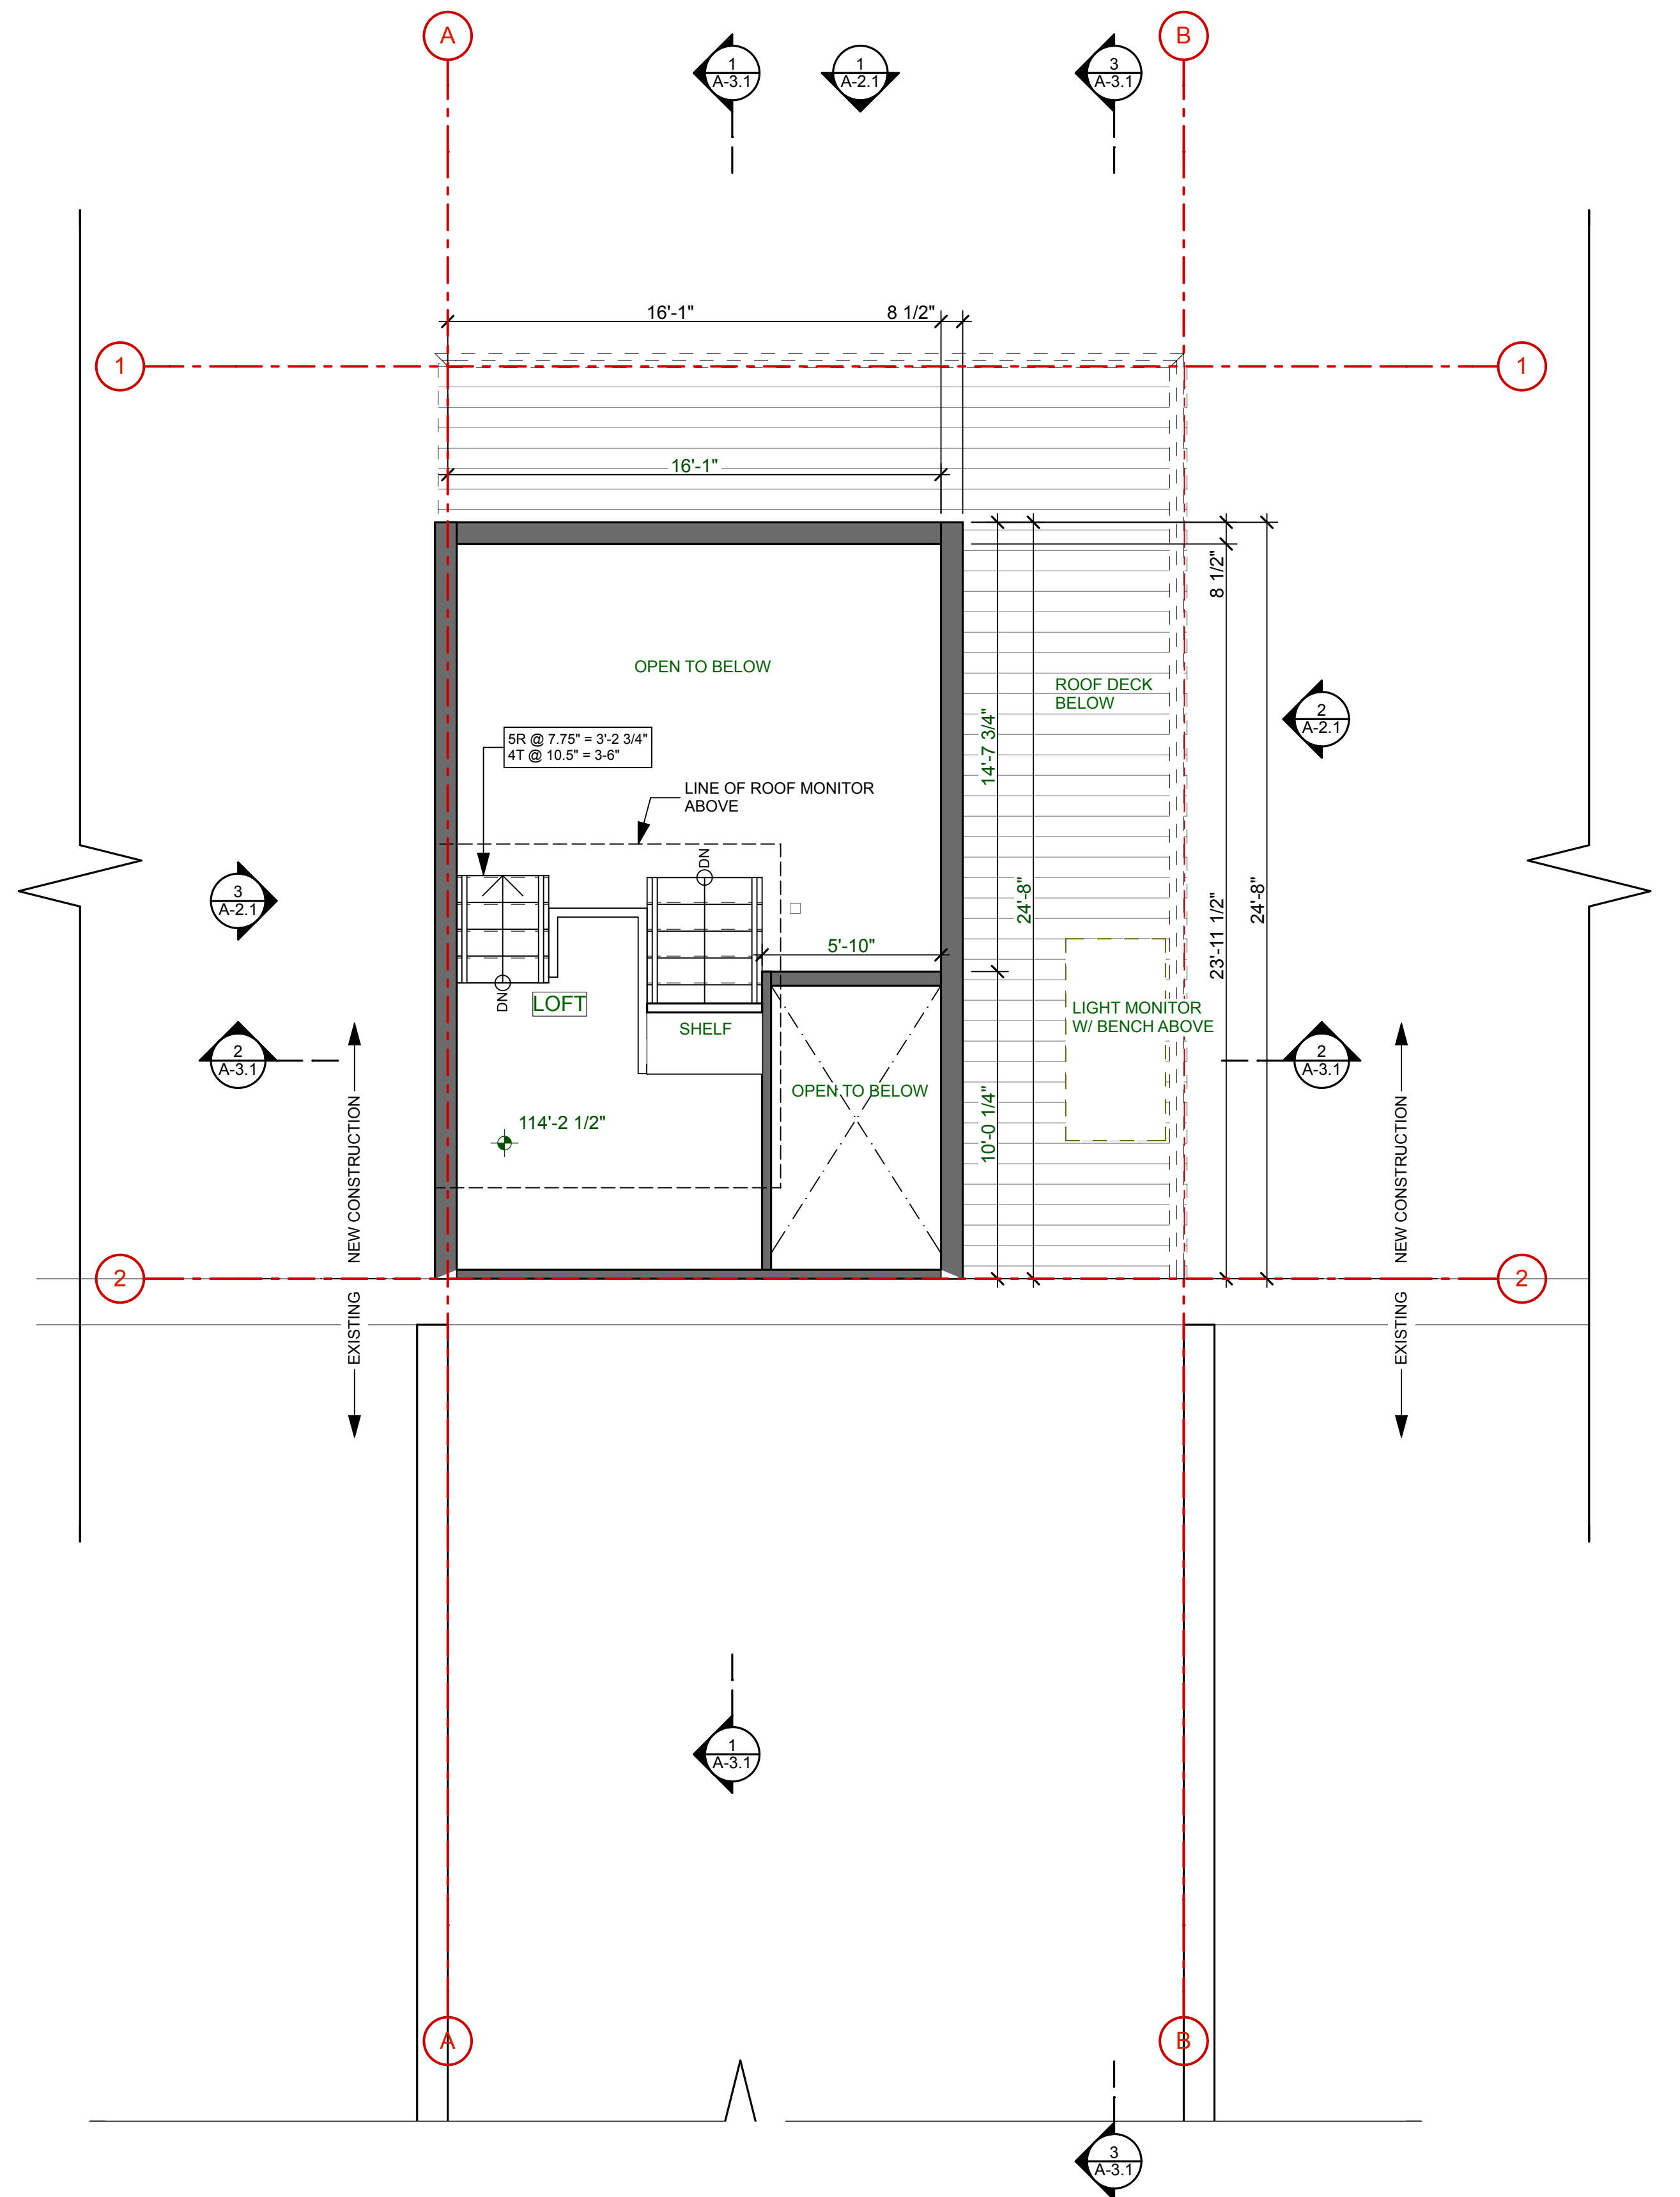