
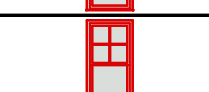
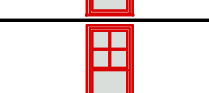
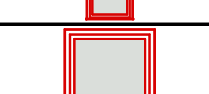

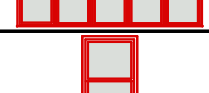
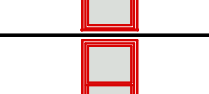
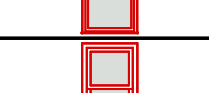



03-s KTA Window & Door-South																		
ID	Elevation	Width	Height	Units HORZ	Units VERT	Quantity	Area	Type	Model #	Manufacturer	Material	Glazing	SHGC	U-Value	Egress	Tempered	Notes	
1		2'-7 1/2"	5'-3 3/4"	1	1	1	14.61	DH		MARVIN INTEGRITY		CARDINAL 180		0.29			2 OVER 2 SDL'S IN UPPER SASH	
2		2'-7 1/2"	5'-3 3/4"	1	1	1	14.61	DH		MARVIN INTEGRITY		CARDINAL 180		0.29			2 OVER 2 SDL'S IN UPPER SASH	
3		2'-7 1/2"	5'-3 3/4"	1	1	1	14.61	DH		MARVIN INTEGRITY		CARDINAL 180		0.29	YES		2 OVER 2 SDL'S IN UPPER SASH	
4		3'-0"	3'-0"	1	1	1	9.00	FIXED				CARDINAL 180		0.27			3/4 HOUR FIRE RATED FIXED	
5		15'-0"	7'-0"	5	1	1	105.00	DH		MARVIN INTEGRITY		CARDINAL 180		0.29		(2) UNITS NEAR DOOR	2 OVER 2 SDL'S IN UPPER SASH	
6		3'-0"	5'-0"	1	1	1	15.00	DH		MARVIN INTEGRITY		CARDINAL 180		0.29				
7		3'-0"	5'-0"	1	1	1	15.00	DH		MARVIN INTEGRITY		CARDINAL 180		0.29				
8		2'-0"	3'-5"	1	1	1	6.83	DH		MARVIN INTEGRITY		CARDINAL 180		0.29				
9		9'-0"	2'-6"	3	1	1	22.50	AWN		MARVIN INTEGRITY		CARDINAL 180		0.28				
						9	217.16 sq ft											

1 Window Schedule
SCALE: 1" = 1'-0"

DOOR SCHEDULE											
ID	Width	Height	Thickness	Quantity	Model #	Manufacturer	Type	Finish	Glazing	Fire Rating	Notes
1	2'-10"	6'-8"	0'-1 3/8"	1						3/4 HR.	VESTIBULE INTO APARTMENT
2	2'-6"	6'-8"	0'-1 3/8"	1						3/4 HR.	HALLWAY INTO APARTMENT
3	2'-6"	6'-8"	0'-1 3/8"	3							
4	4'-0"	6'-8"	0'-1 3/8"	1			DOUBLE				
5	2'-0"	6'-8"	0'-1 3/8"	2							
6	3'-0"	6'-8"	0'-1 3/8"	1						3/4 HR.	VESTIBULE INTO BASEMENT
7	2'-10"	6'-8"	0'-1 3/8"	1							
8	3'-0"	6'-8"	0'-1 3/8"	2							DOOR INTO ADA BATHROOMS
E1	3'-0"	6'-8"	0'-1 3/4"	1						3/4 HR.	ALLEY INTO SHARED VESTIBULE
E2	3'-0"	6'-8"	0'-1 3/4"	1					TEMPERED		
E3	2'-6"	6'-8"	0'-1 3/4"	1						3/4 HR.	DOOR ONTO DECK FROM OTHER APT.
				15							

2 Door Schedule
SCALE: 1" = 1'-0"



FOR PERMIT