


2 OCCUPANCY
SCALE: 1/4" = 1'-0"

TOTAL SQUARE FEET: 1,821.20 sq ft


COMMERCIAL KITCHEN
1:200 GROSS
892.28 sq ft /200 = 5

ASSEMBLY, NO FIXED SEATS, CONCENTRATED
1:15 NET
673.03 sq ft /15 = 44

TOTAL ASSEMBLY OCCUPANCY: 49

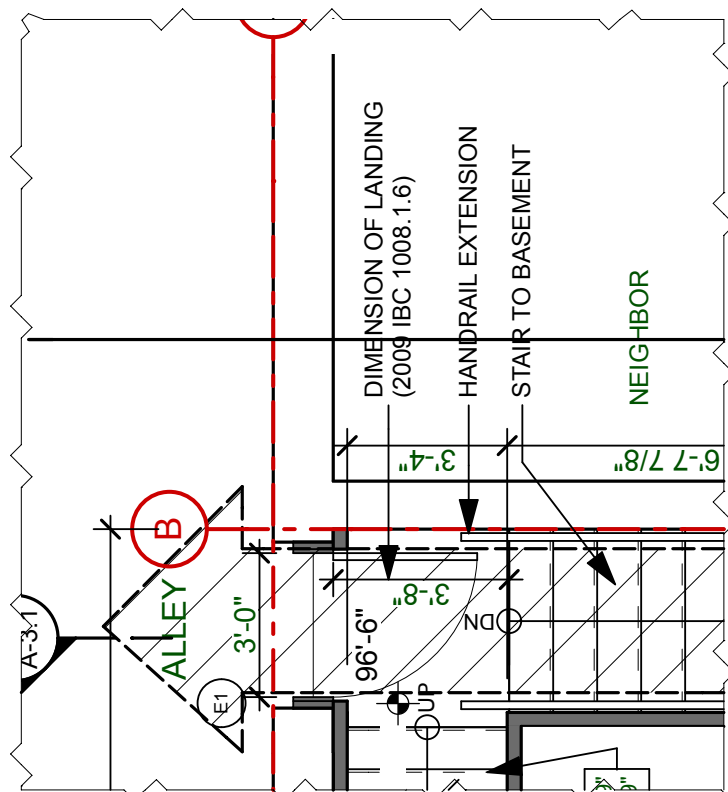

3 EGRESS @ ALLEY
SCALE: 1/4" = 1'-0"

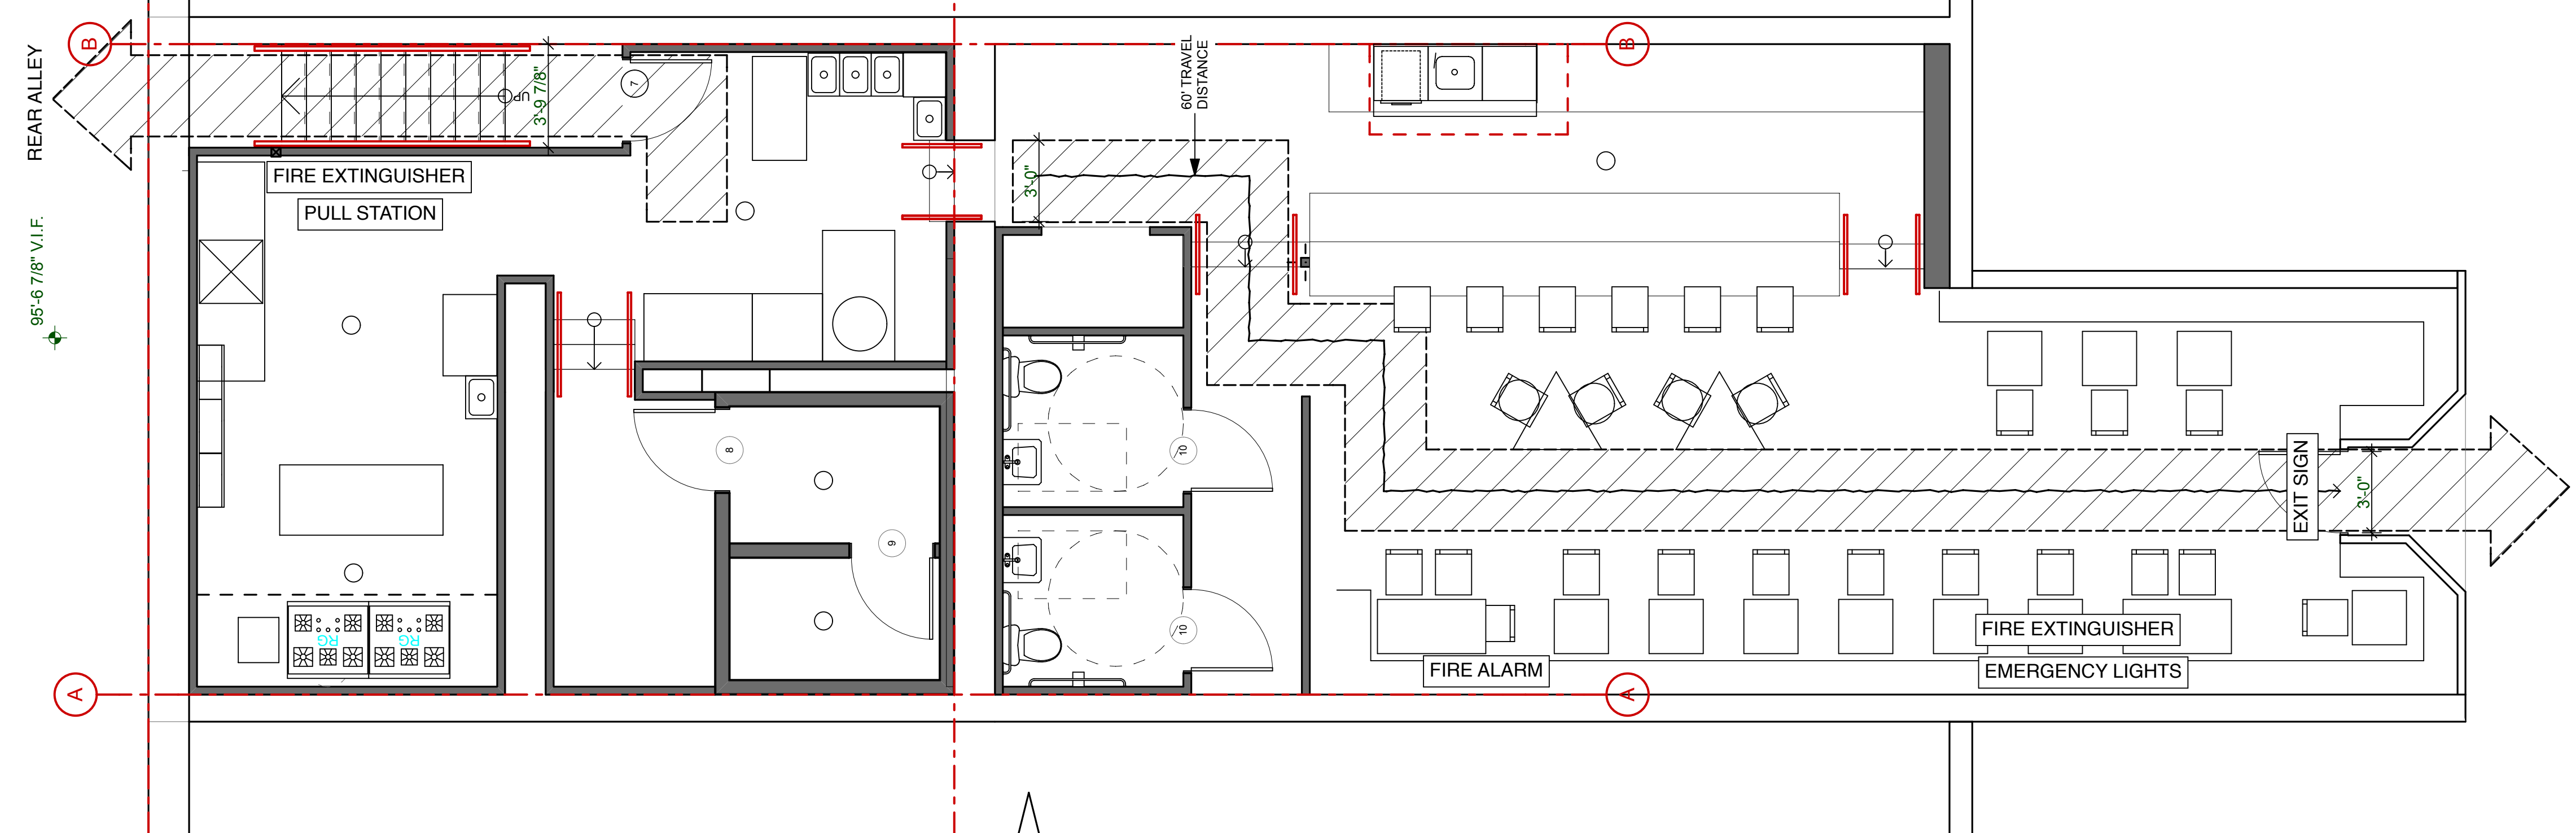

1 LIFE SAFETY
SCALE: 1/4" = 1'-0"



FOR CONSTRUCTION