


2 2nd FLOOR  
SCALE: 1/4" = 1'-0"

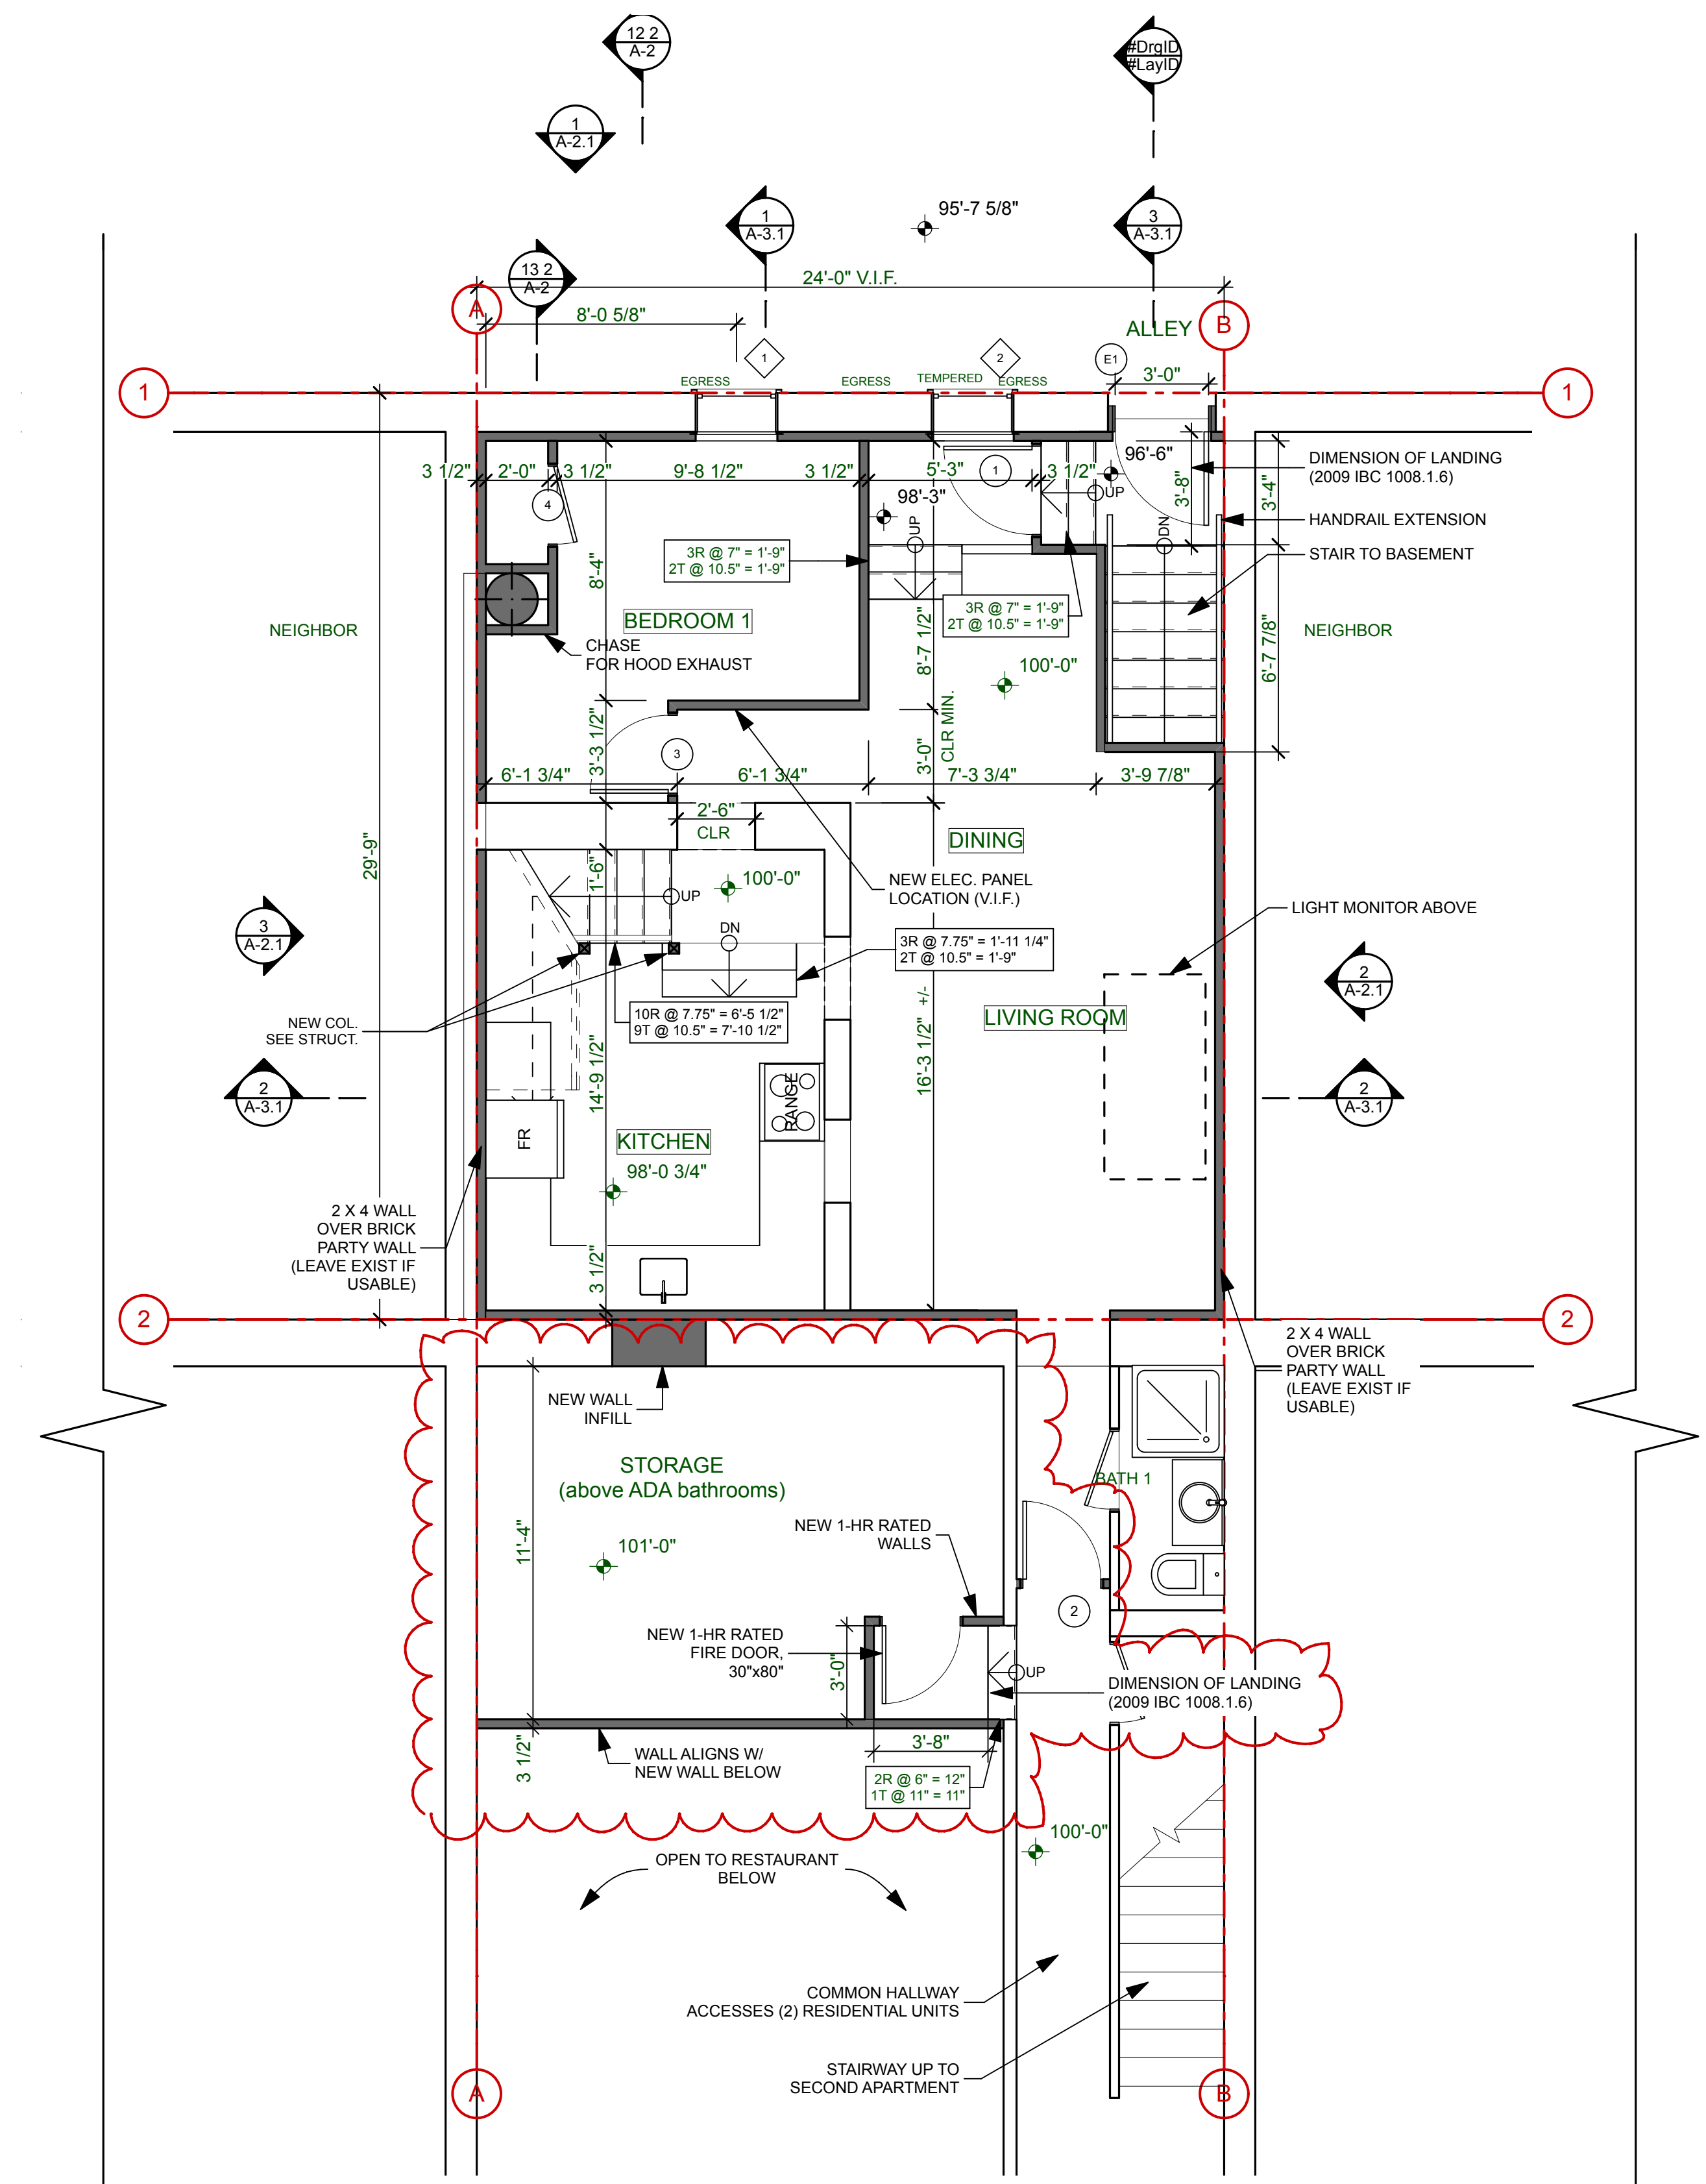

1 1st FLOOR  
SCALE: 1/4" = 1'-0"

NOTE:  
SEE A-0.1 FOR FIRE  
PROTECTION NOTES



**FOR CONSTRUCTION**

