


SPRNGST Portland ME.
Front view

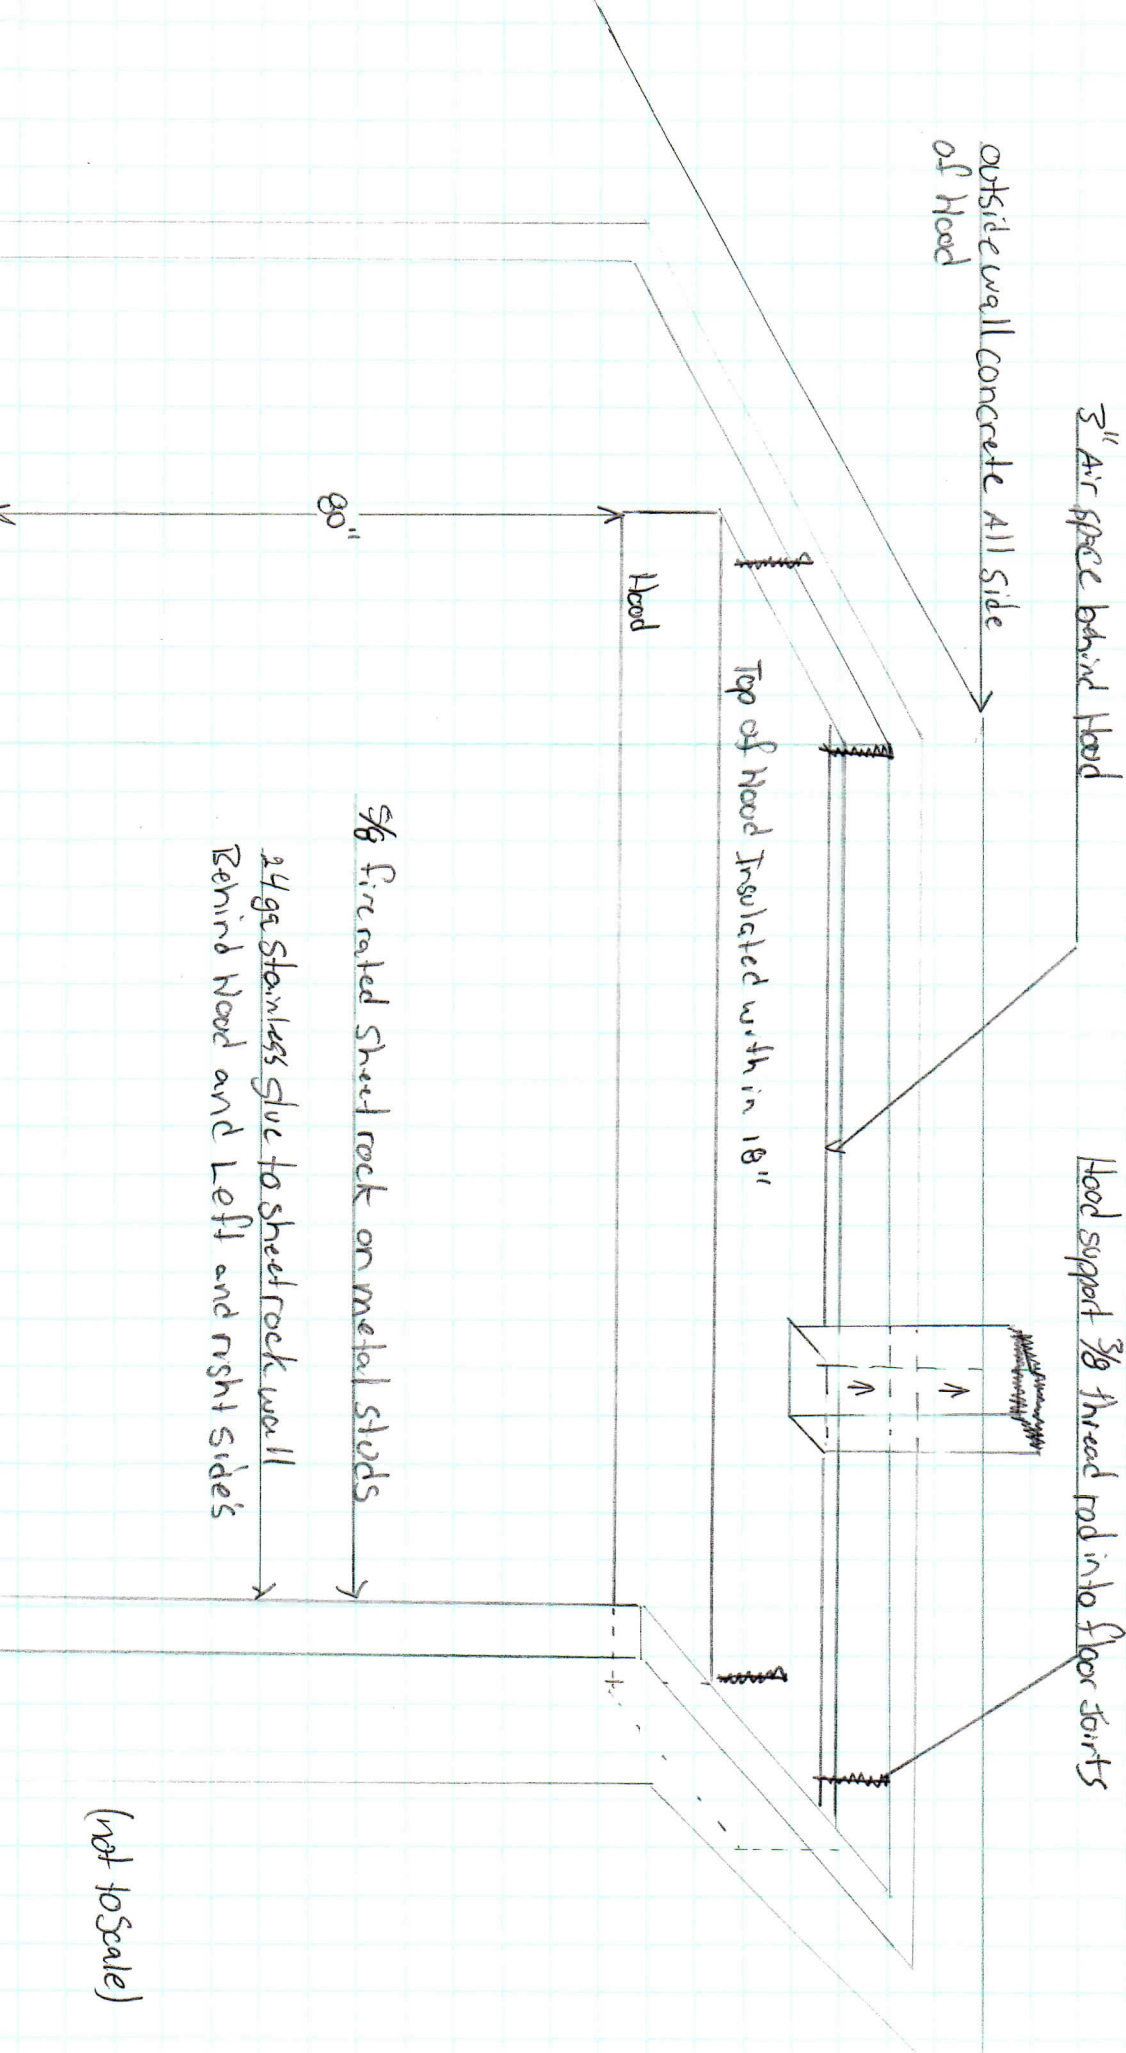

(not to scale)