

HOOD INFORMATION - Job#1972548


HOOD ND.	TAG	MODEL	LENGTH	MAX. COOKING TEMP.	EXHAUST PLENUM RISER(S)			HOOD CONSTRUCTION	HOOD END TO END
					TOTAL EXH. CFM	WIDTH	LENG. DIA.		
1		5412 SND-2	10' 0.00"	600 Deg.	3000	10"	28"	3000	-0.645"
								430 SS	ALONE
								100%	ALONE

HOOD INFORMATION

HOOD ND.	TAG	TYPE	QTY.	HEIGHT	LENGTH	QTY.	TYPE	LIGHTS		UTILITY CABINET(S)		FIRE SYSTEM	FIRE SYSTEM PIPING	HOOD HANGING WEIGHT
								LENGTH	QTY.	MODEL #	SIZE			
1		SS Baffle with Handles	6	16"	20"	3	Screw In Compact	ND					ND	464 LBS

HOOD OPTIONS

HOOD ND.	TAG	OPTION
1		RIGHT QUARTER END PANEL 23' Top Width, 0' Bottom Width, 23' High 430 SS
		LEFT QUARTER END PANEL 23' Top Width, 0' Bottom Width, 23' High 430 SS
		INSULATION FOR TOP OF HOOD

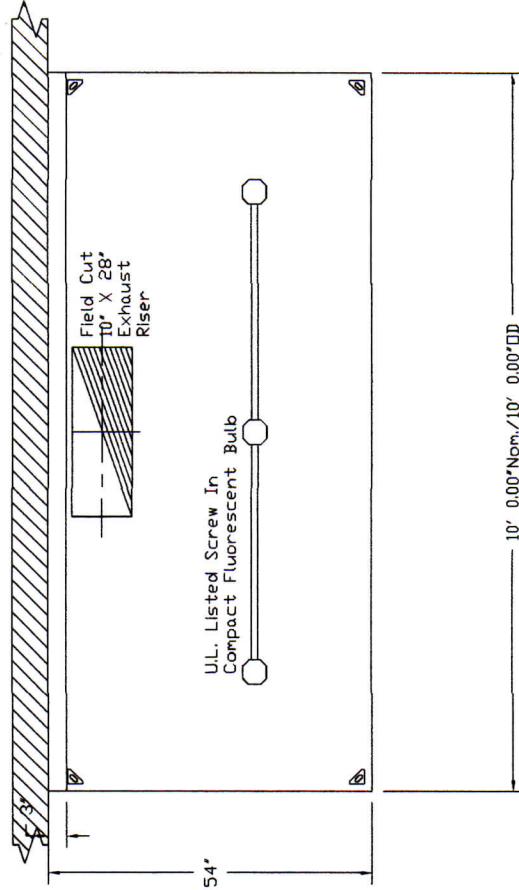

PLAN VIEW - Hood #1
10' 0.00" LONG 5412SND-2

CUSTOMER APPROVAL TO MANUFACTURE:

Approved as Noted
 Approved with NO Exception Taken
 Revise and Resubmit
 SIGNATURE _____ Date _____
 Your Title _____



CAPITVEAIRE

JOB Spring St. Portland r1	
LOCATION	SCARBOROUGH, ME
DATE	2/13/2014
DWG #	1
JOB #	1972548
DRAWN BY	BFC-21
REV.	SCALE 3/8" = 1'-0"