


129 Spring St. Existing Floor Plan

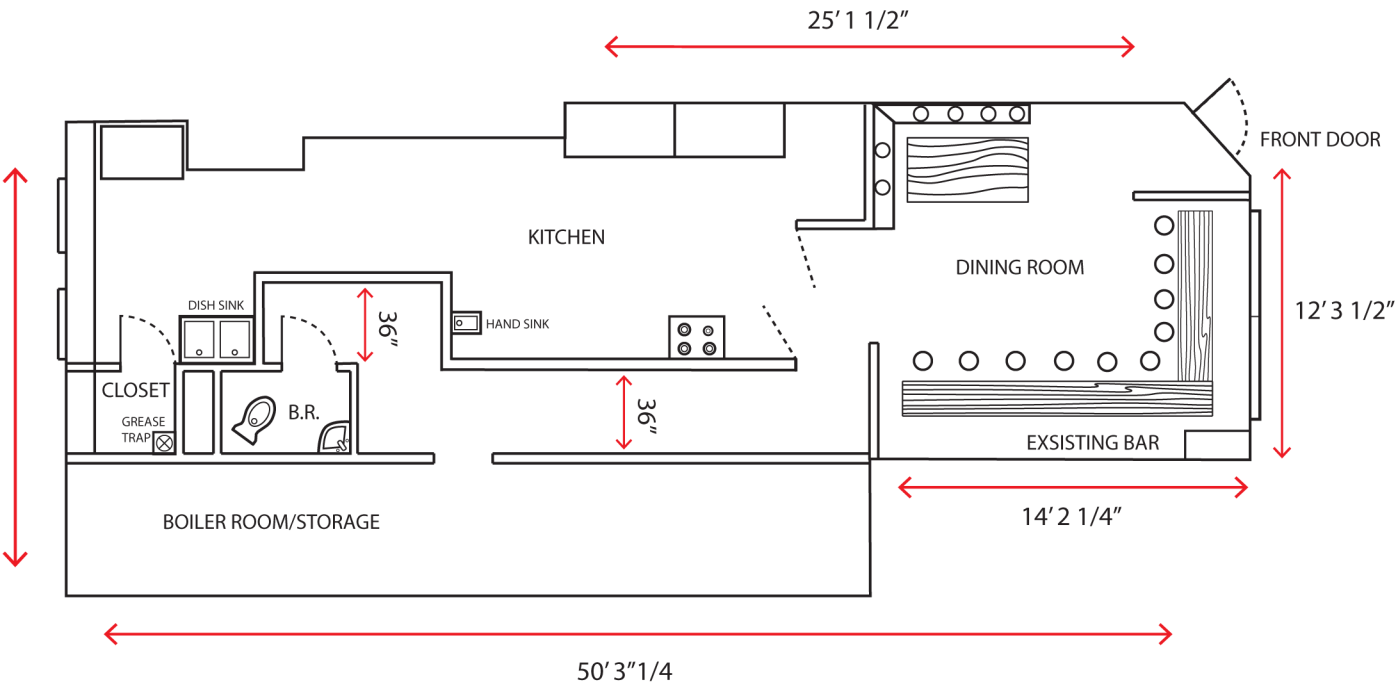

SCALE:

