


3/4" ADD PLY  
2" HI-DENSITY FOAM

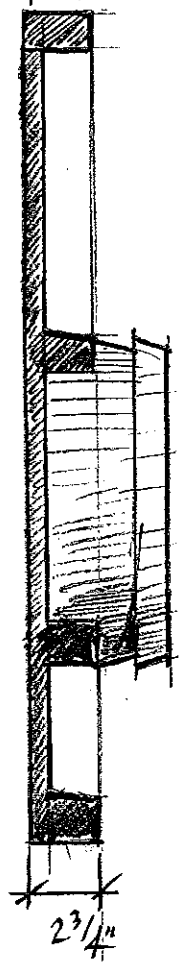

SIGN OVER ENTRANCE  
HIGH & SPRING STS.

Sign is 4 x 4.6