


ADJACENT BRICK BUILDING

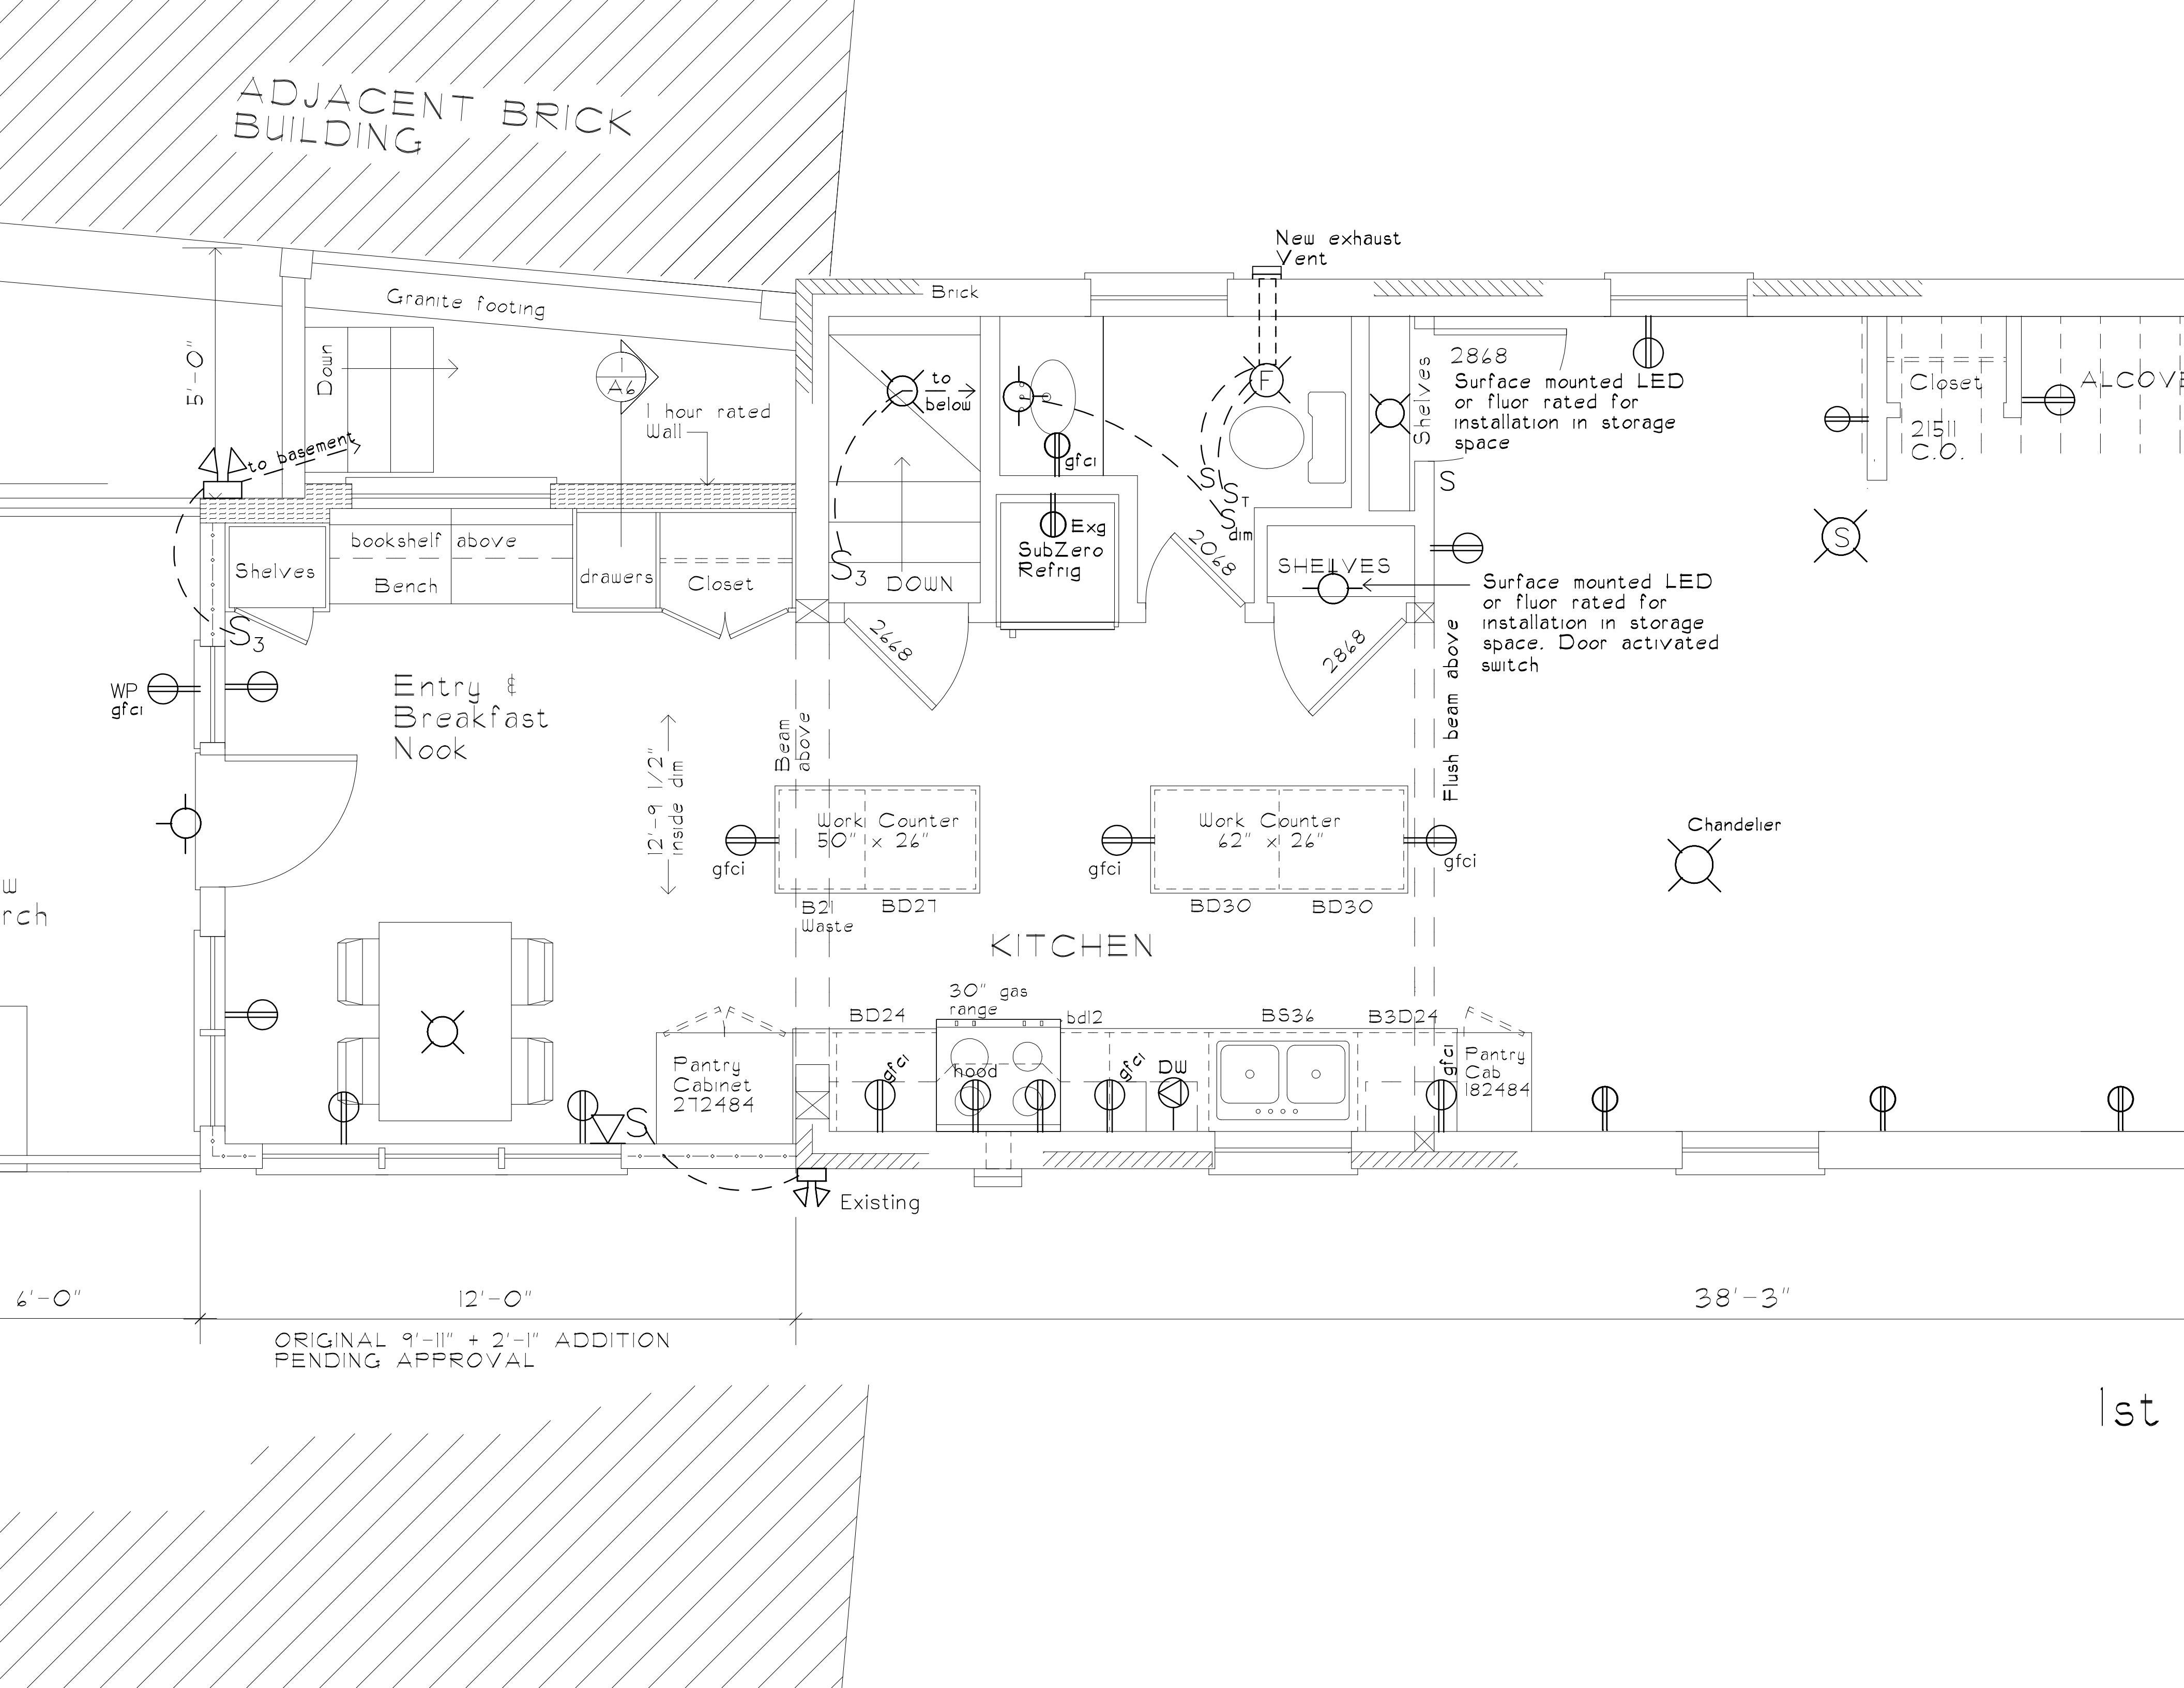

Granite footing

Brick

New exhaust Vent

Down

1 hour rated Wall

to below

2868 Surface mounted LED or floor rated for installation in storage space

21511 Closet C.O.

ALCOVE

Shelves

bookshelf above Bench

drawers

Closet

S3 DOWN

Exg SubZero Refrig

S3T

SHELVES

Shelves

Surface mounted LED or floor rated for installation in storage space. Door activated switch

Entry & Breakfast Nook

12'-9 1/2" inside dim

Work Counter 50" x 26"

Work Counter 62" x 26"

Flush beam above

Chandelier

KITCHEN

Pantry Cabinet 212484

BD24

30" gas range

hood

gfc

gfc

DW

BS36

B3D24

Pantry Cab 182484

Existing

6'-0"

12'-0"

38'-3"

ORIGINAL 9'-11" + 2'-1" ADDITION PENDING APPROVAL

1st