

Andersen A Series

Fisher
67 High St.

Divided Light

Andersen® A-Series windows and doors offer a variety of grille types and standard grille patterns. For a signature look, Andersen will work with you to create custom grille designs.

Standard Grille Patterns

NEW! Diamond

NEW! Queen Anne

COMING SOON

Colonial

Modified Colonial

Modified Colonial with 2 1/4" rail*

Tall Fractional

Tall Fractional with 2 1/4" rail*

Short Fractional

Short Fractional with 2 1/4" rail*

Prairie


2x2

1x4


Specified Equal Light**

Custom Patterns

* Horizontal rails are also available in 7/8" and 1 1/8" custom widths.
 ** Any number of same-size rectangles across or down.

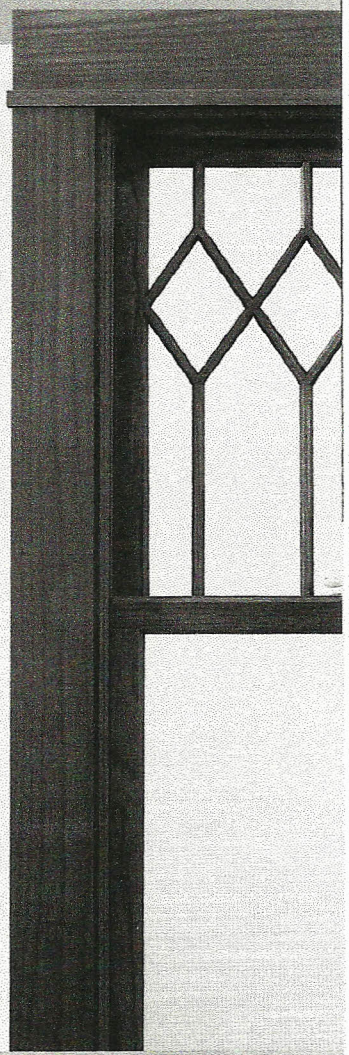


Grille Profiles

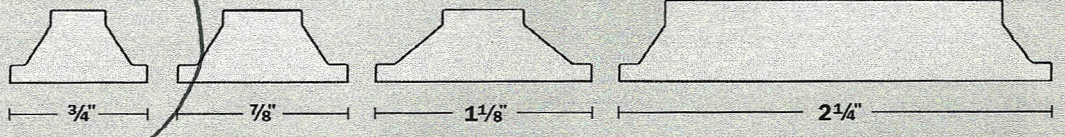


Grille Types

Full Divided Light

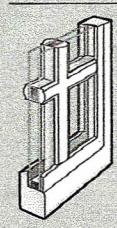

Permanent exterior, permanent interior with spacer


Simulated Divided Light

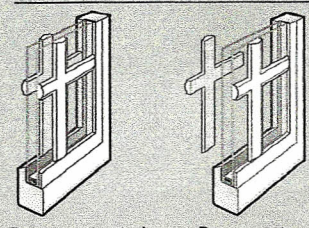

Permanent exterior, permanent interior

Permanent exterior, removable interior

Convenient Cleaning Options

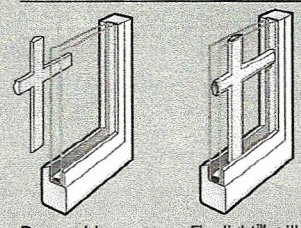

Removable interior grille

Finelight™ grilles-between-the-glass