

KEY PLAN: N.T.S.


NOTES

- LARGER PLANT SIZES ARE INDICATED TO PROVIDE A MORE MATURE PLANTING SCHEME.
- SOIL SHOULD BE AMENDED WITH ORGANIC MATTER TO A DEPTH OF 24".
- 6 CUBIC YARDS OF SHREDDED BARK MULCH (DARK) SHOULD BE SPREAD AT A DEPTH OF 2".

PLANT KEY

KEY	LATIN NAME	COMMON NAME	#	SIZE	MATURE SIZE
T1	CORNUS alternifolia (N)	PAGODA DOGWOOD	2	5'-6' B&B TREE FORM	15'
S1	CORNUS sericea (N)	RED TWIG DOGWOOD	6	#3	4'
S2	ILEX glabra 'Compacta'(N)	INKBERRY	9	2.5'-3' B&B	4'
S3	CLETHRA alnifolia 'Sixteen Candles' (N)	SWEET PEPPERBUSH	14	#3	2.5'-3'
S4	VIBURNHAM x burkwoodii 'Mohawk'	VIBURNHAM	2	3'-4' CONTAINER	5'-6'
GC	ARCTOSTAPHYLOS uva-ursi(N)	BEARBERRY	12	#1	6"
P1	SEDUM 'Autumn Joy'	SEDUM	12	#1	18-24"
P2	COREOPSIS verticillata 'Moonbeam'(N)	TICKSEED	13	#1	18-24"
P3	PARTHENOCISSUS quinquefolia (N)	VIRGINIA CREEPER	3	#1	25' OR HEIGHT OF STRUCTURE

T=TREE S=SHRUB GC=GROUND COVER N=NATIVE P=PERENNIAL

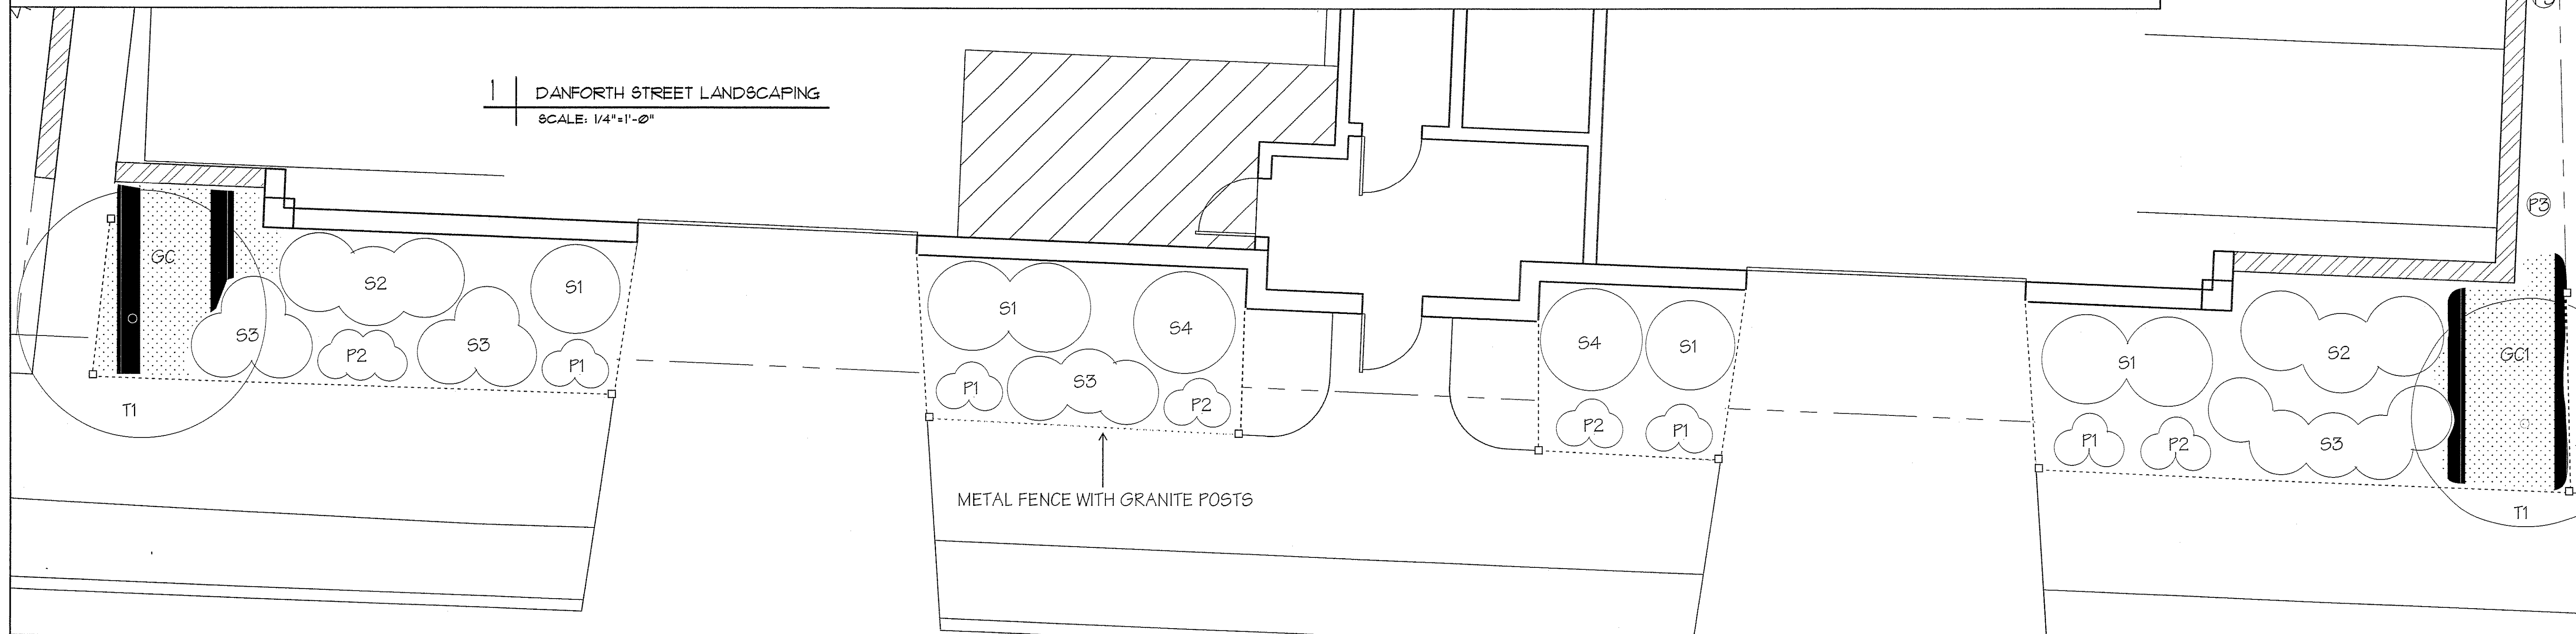

1 | DANFORTH STREET LANDSCAPING
SCALE: 1/4"=1'-0"

OWNER:
ARCHETYPE, P.A. ARCHITECTS
48 Union Wharf Portland, Maine 04101
(207) 772-6022 Fax (207) 772-4056

Project:
53 DANFORTH STREET
53 DANFORTH STREET
PORTLAND, ME

Scale: 1/4" = 1'-0"
Date:

LANDSCAPING PLAN

L1