



TYPICAL SHEAR WALL ELEVATION
PARALLEL TO TRUSSES

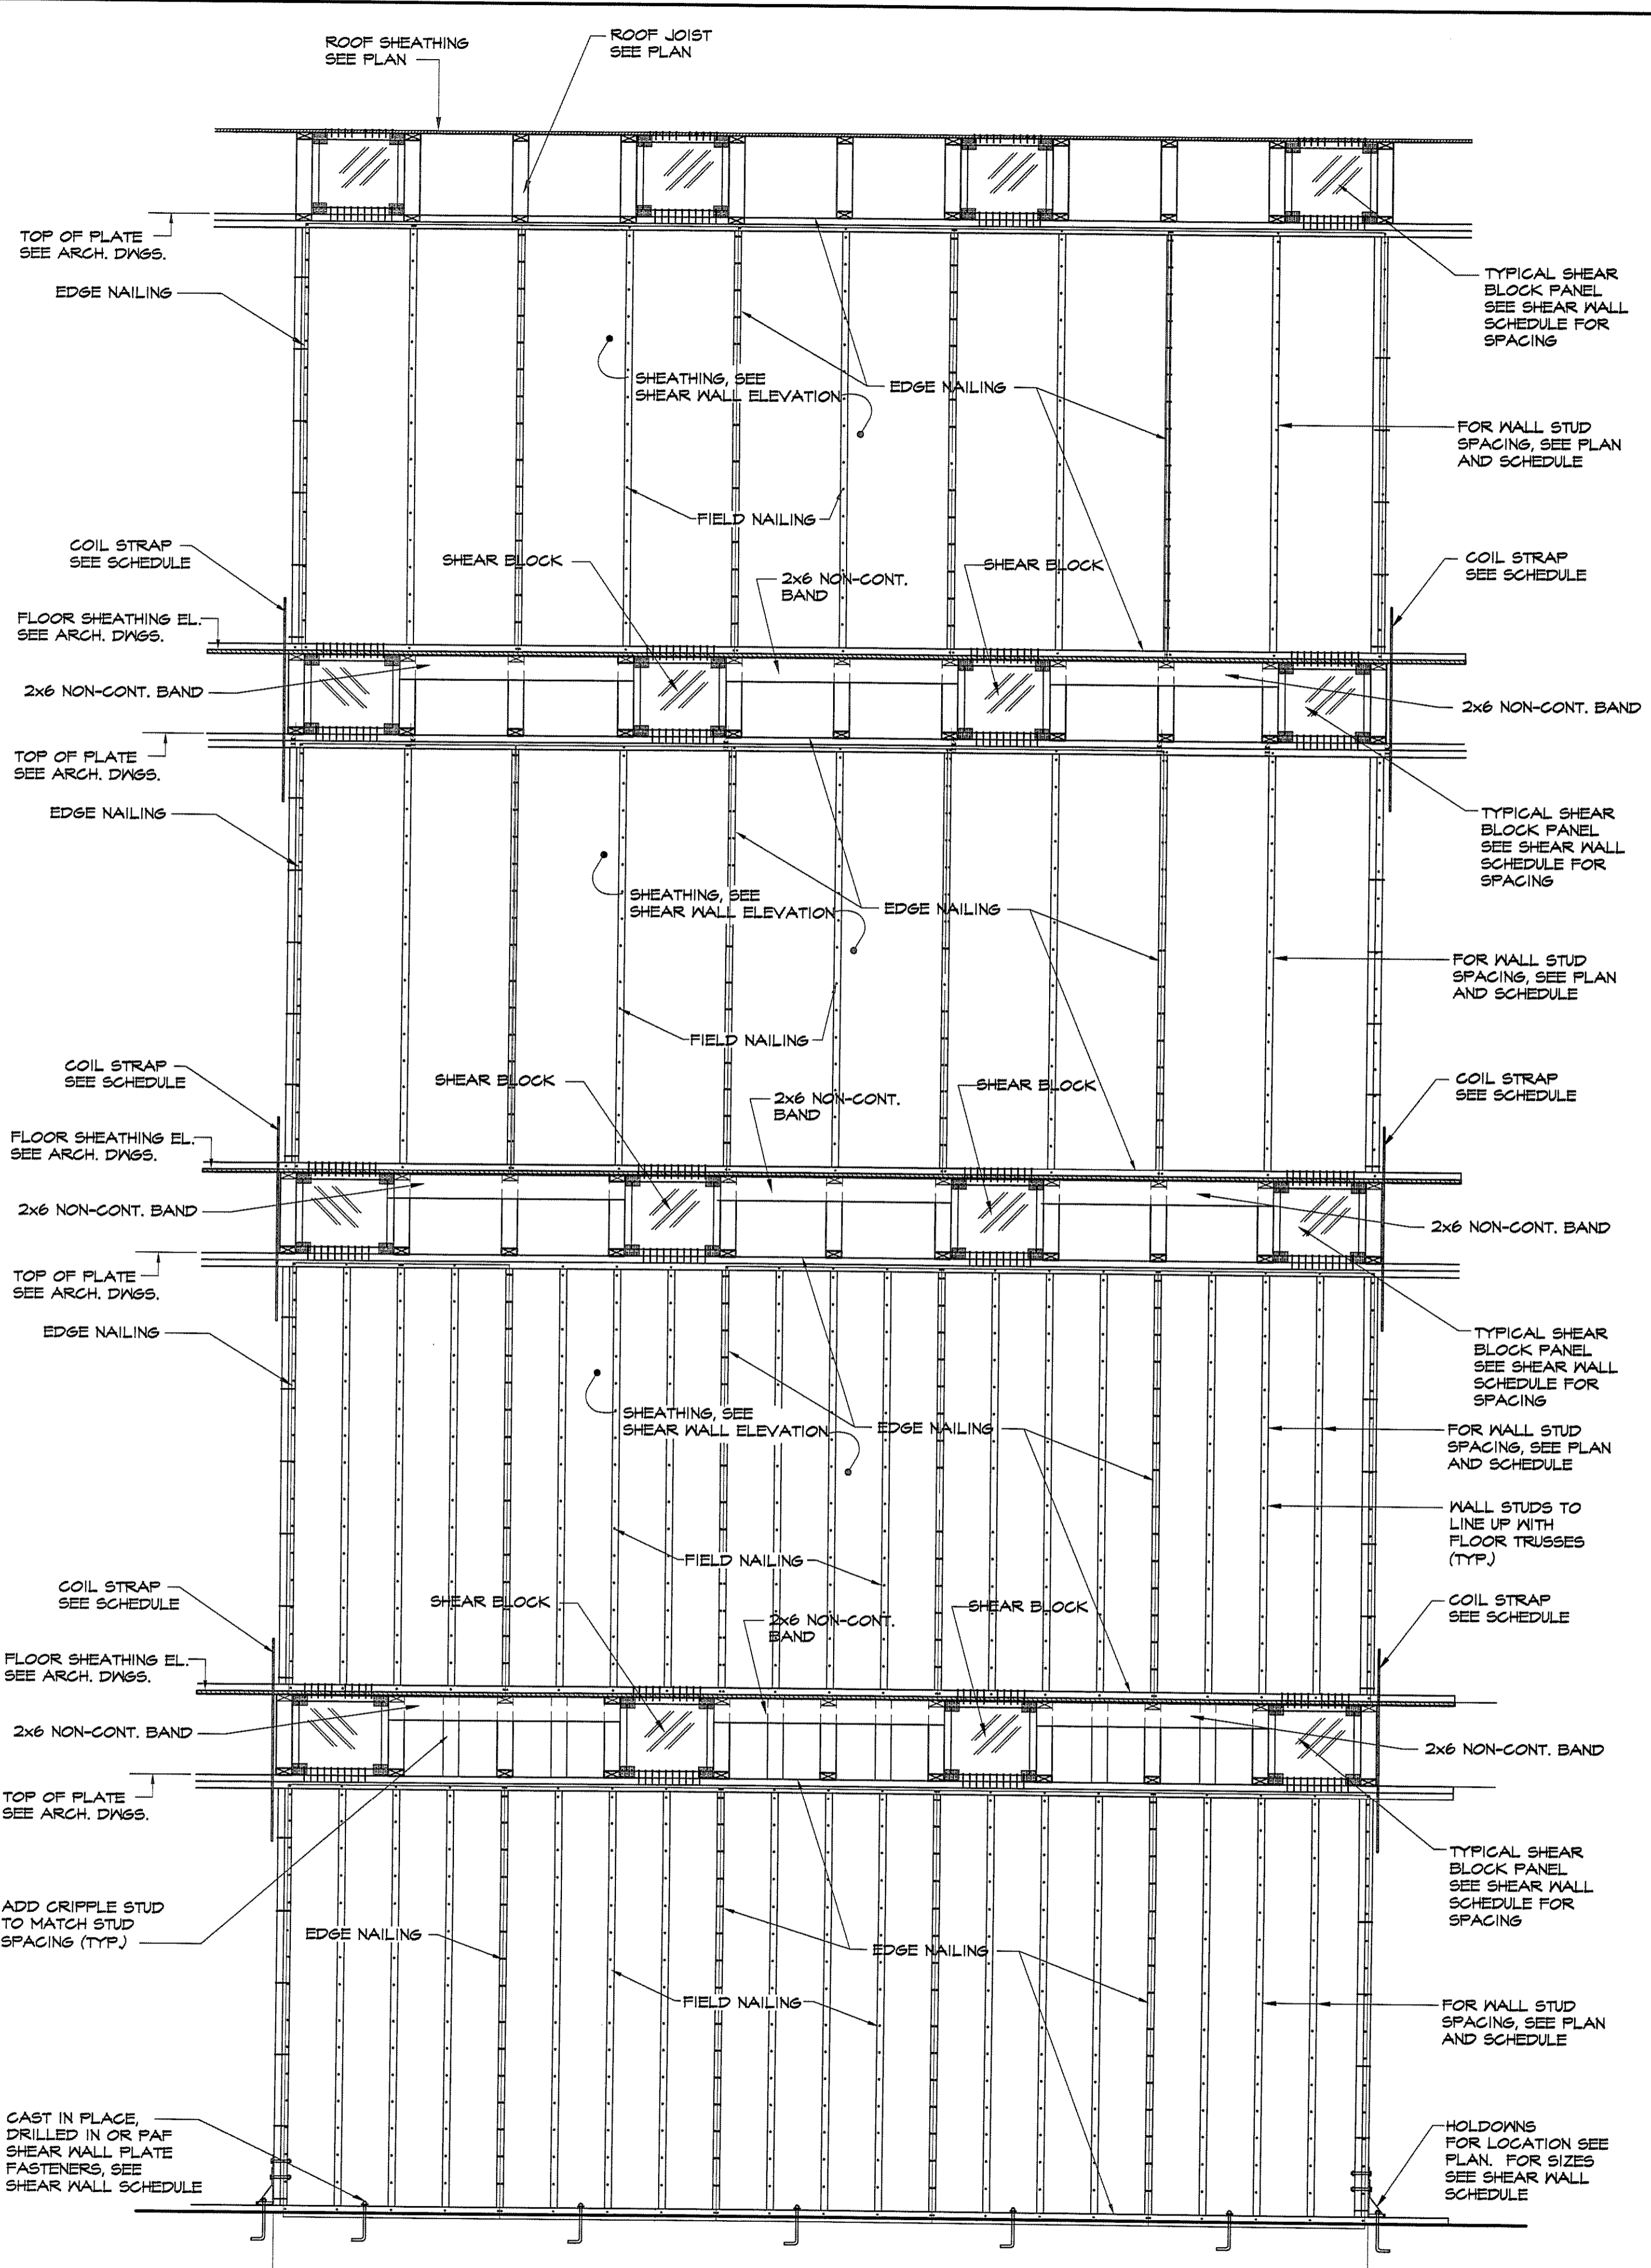

TYPICAL SHEAR WALL ELEVATION
PERPENDICULAR TO TRUSSES

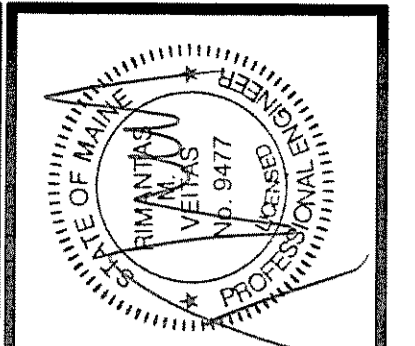

OWNER:
53 DANFORTH STREET, LP
C/O THE SZANTON COMPANY
ONE CITY CENTER - 4TH FLOOR
PORTLAND, ME 04101

ARCHETYPE, P.A.
ARCHITECTS
48 Union Wharf Portland, Maine 04101
(207) 772-6022 Fax (207) 772-4056

Project:
53 DANFORTH
53 DANFORTH STREET
PORTLAND, MAINE

Revisions:	Date	Description
28 May 2008	- 50% MSHA Submittal	
01 July 2008	- 90% MSHA Submittal	
15 July 2008	- Pricing Set	
25 July 2008	- 100% MSHA Submittal	

Date: 28 May 2008
Scale: 1/8" = 1'-0"
SHEAR WALL
ELEVATIONS

VEITAS and VEITAS
engineers

639 Granite Street, Suite 101
Braintree, Massachusetts 02184
TEL (781)843-2863 FAX (781)849-2065

S3.02