




TYPICAL SHEAR WALL DETAIL AT PLYWOOD SHEAR BLOCK PANEL

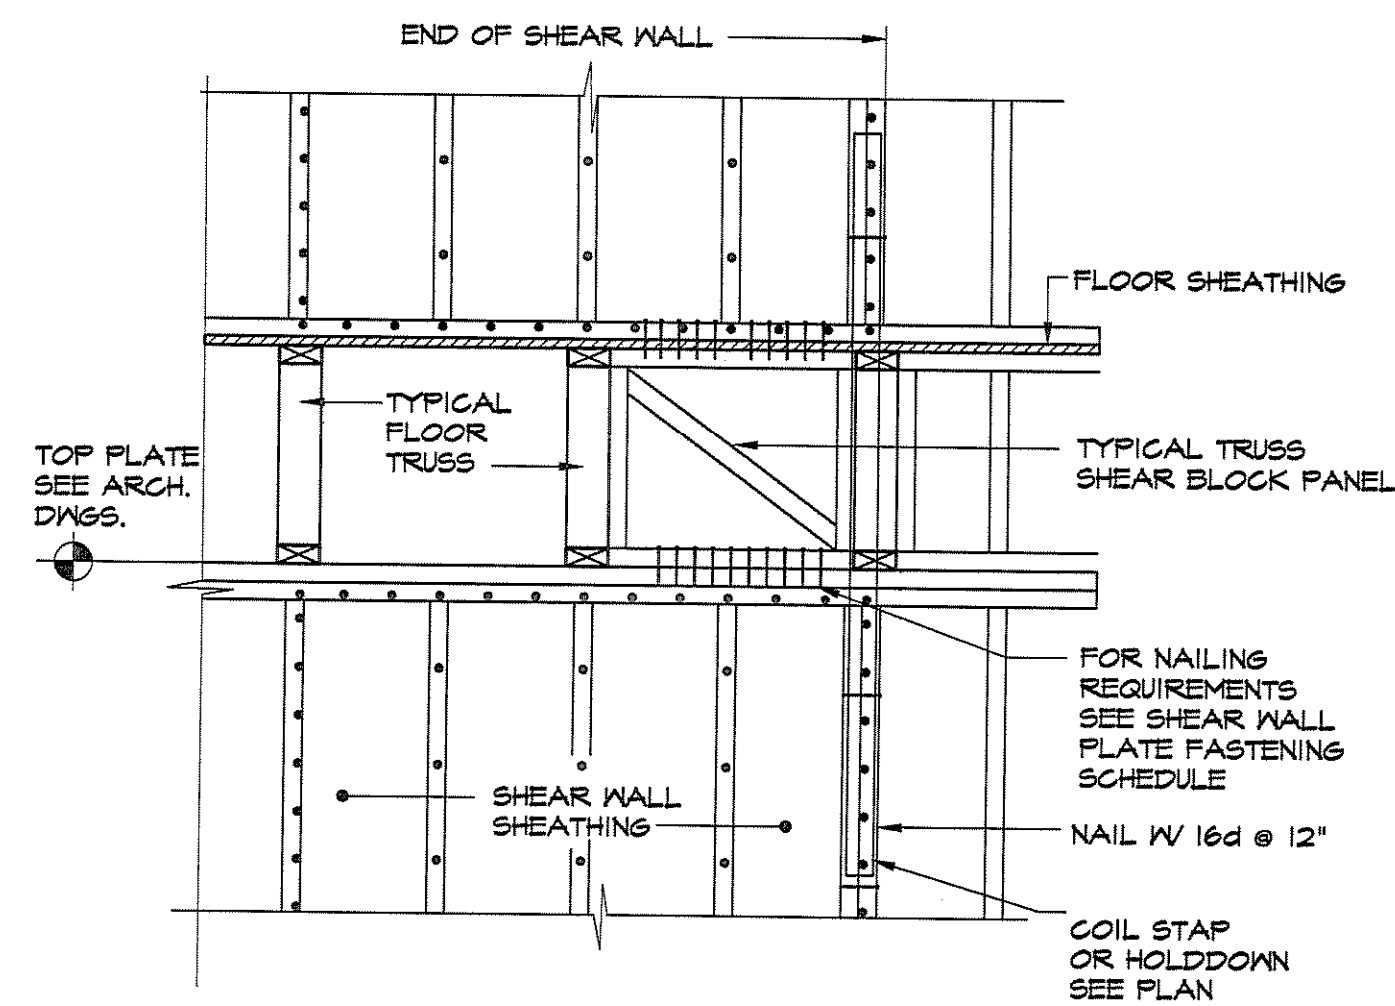


TYPICAL SHEAR WALL DETAIL AT TRUSS SHEAR BLOCK PANEL

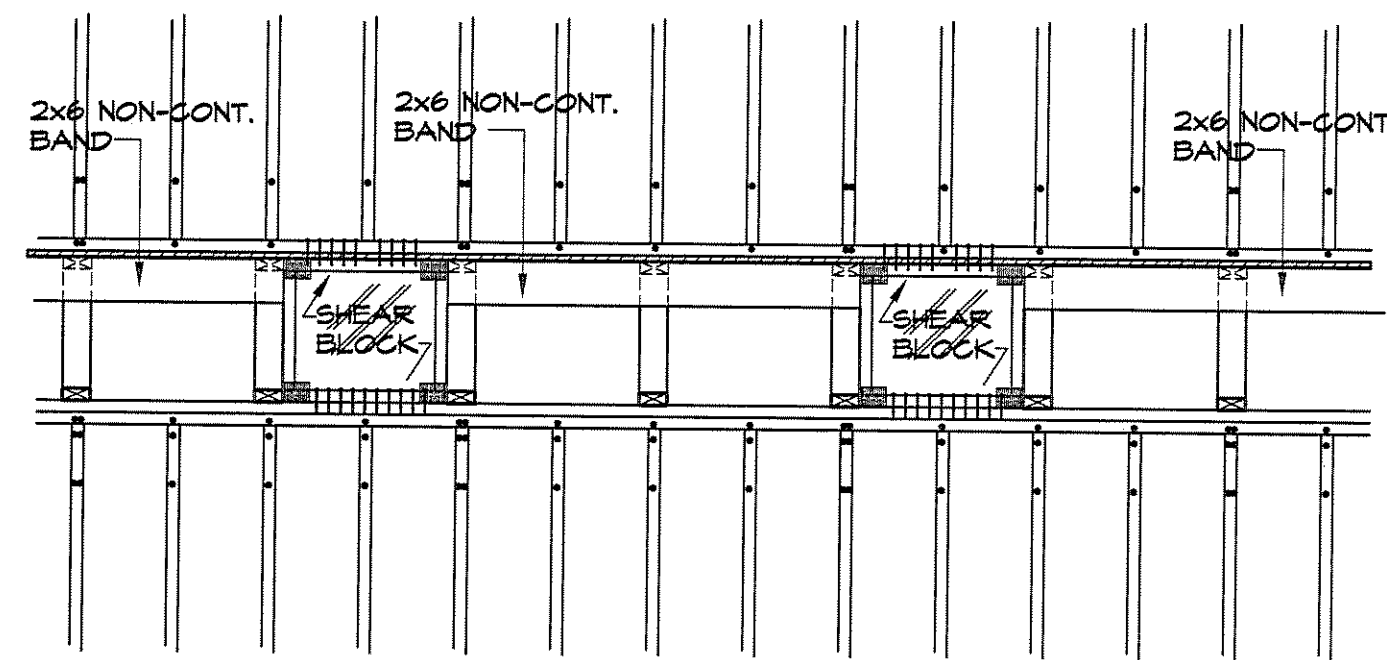


TYPICAL TRUSS END AT SHEAR PLATE

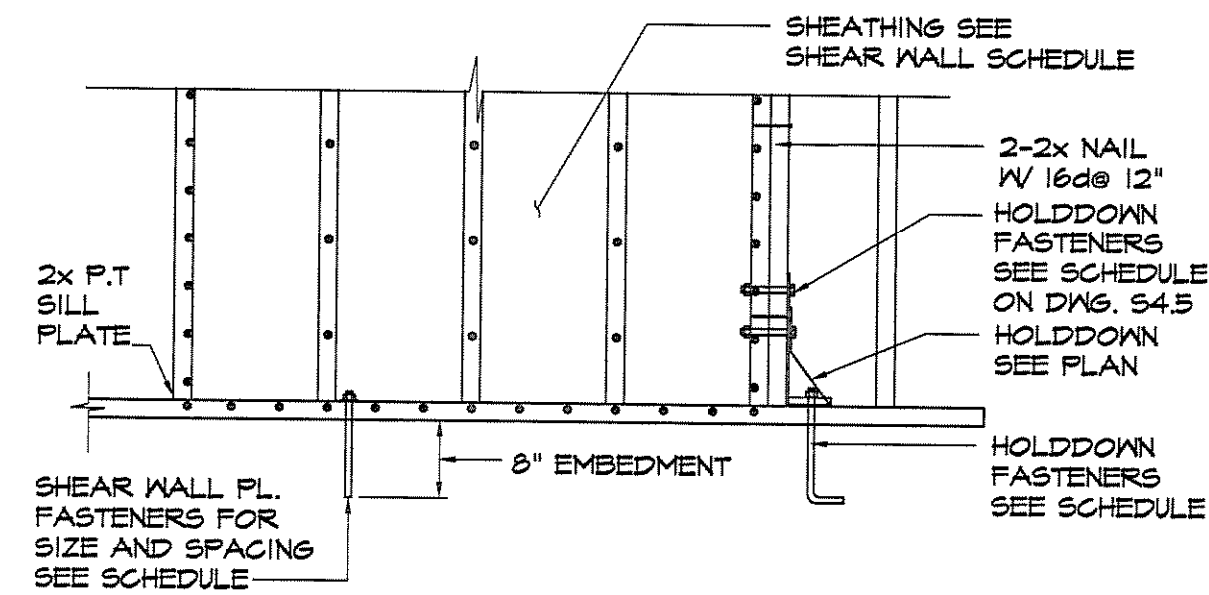


TYPICAL SHEAR WALL DETAIL AT ANCHORAGE

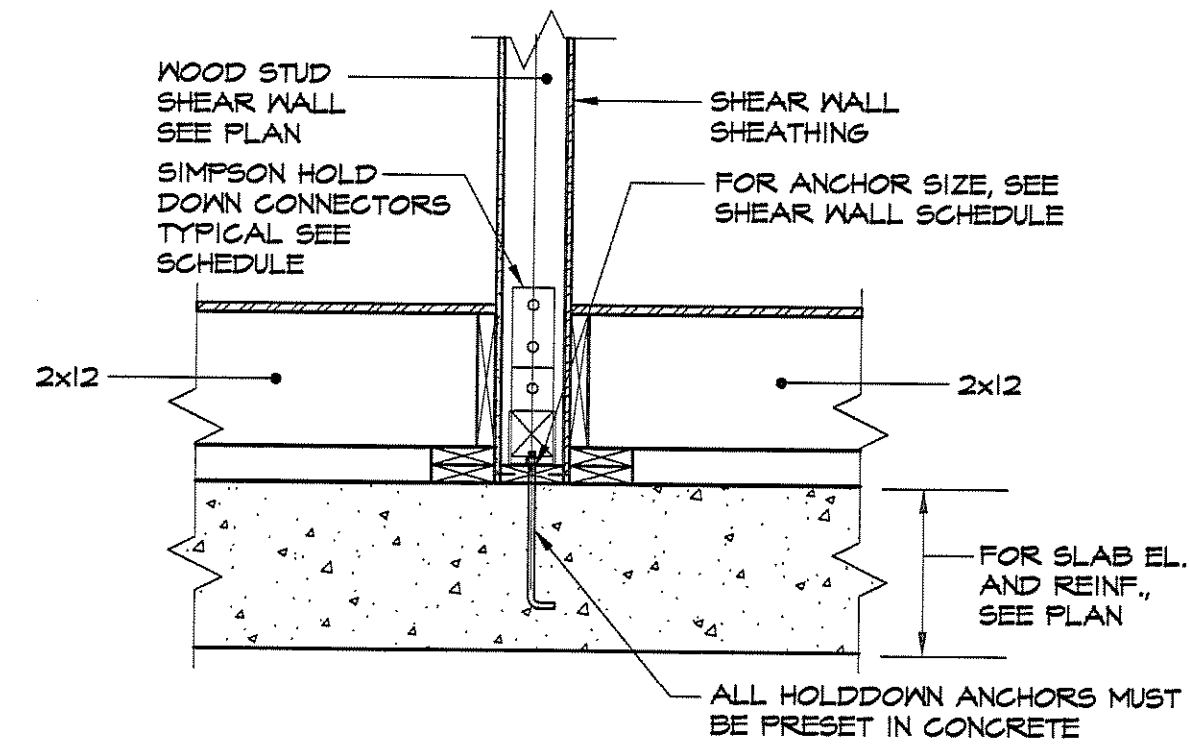

TYPICAL DETAIL OF STUD WALL HOLD-DOWN AT PT SLAB TYPE "A"

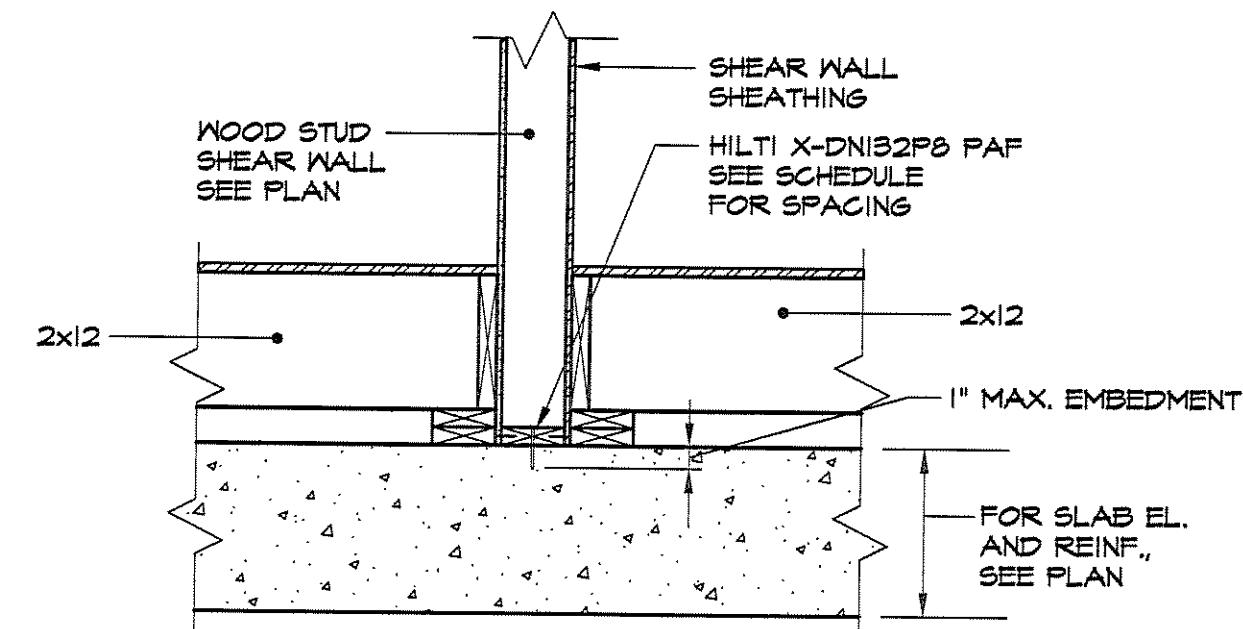

TYPICAL DETAIL OF STUD WALL TO PT SLAB

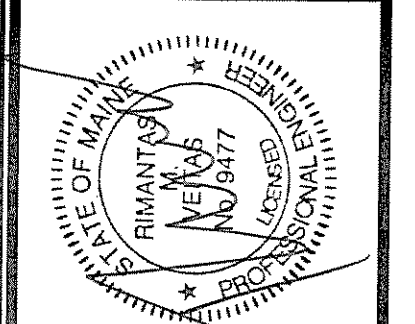

OWNER:  
53 DANFORTH STREET, LP  
C/O THE SZANTON COMPANY  
ONE CITY CENTER - 4TH FLOOR  
PORTLAND, ME 04101

ARCHETYPE, P.A.  
ARCHITECTS  
48 Union Wharf Portland, Maine 04101  
(207) 772-6022 Fax (207) 772-4056

53 DANFORTH  
53 DANFORTH STREET  
PORTLAND, MAINE

Project:

Revisions:	28 May 2008 - 50% MSHA Submittal
	01 July 2008 - 90% MSHA Submittal
	15 July 2008 - Pricing Set
	25 July 2008 - 100% MSHA Submittal

Date: 28 May 2008  
Scale: 1/8" = 1'-0"  
SHEARWALL DETAILS

S3.04