


**LEGEND**

BUILDING SECTION	
WALL SECTION	
SECTION DETAIL	
PLAN DETAIL	
WALL TYPE (SEE SHEET A4.01)	
FLOOR/CEILING TYPE (SEE SHEET A4.02)	

- GENERAL NOTES:**
- ALL MASONRY OPENING DIMENSIONS ARE NOMINAL - I.E. 6'-0" M.O. EQUALS 6'-0-3/8" ACTUAL OPENING
  - OFFSET STUDS WHERE REQUIRED TO ACCOMMODATE STRAIGHT RUNS OF WALLS WITH 1 AND 2 LAYERS OF GYP BOARD. FINISHED GYP BOARD SHALL BE A CONTINUOUS PLANE.
  - ALL DIMENSIONS ARE TO FACE OF ROUGH FRAMING, COLUMN CENTERLINES AND FACE OF MASONRY.
  - SEE A4.01 FOR WALL TYPE ASSEMBLIES
  - SEE A7.01 FOR DOOR/FINISH SCHEDULES
  - SEE A6.01 - A6.06 FOR ENLARGED UNIT PLANS AND INTERIOR DETAILS.
  - ALL CORRIDORS HAVE CARPET AND PAINTED WOOD BASE
  - DWELLING UNITS TO HAVE PTD. WOOD BASE IN CARPETED ROOMS AND VINYL BASE IN KIT. & BATH

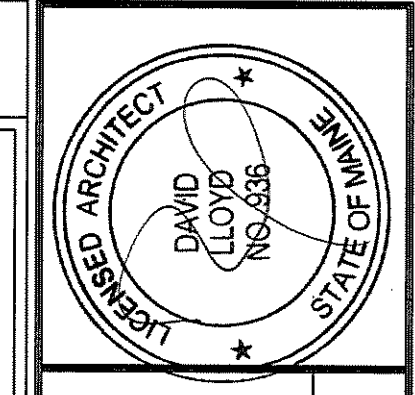

**OWNER:**  
 53 DANFORTH STREET, LP  
 C/O THE SZANTON COMPANY  
 ONE CITY CENTER - 4TH FLOOR  
 PORTLAND, ME 04101


**ARCHETYPE, P.A. ARCHITECTS**  
 48 Union Wharf Portland, Maine 04101  
 (207) 772-6022 Fax (207) 772-4056

**53 DANFORTH**  
 53 DANFORTH STREET  
 PORTLAND, MAINE

Project: 53 DANFORTH STREET PORTLAND, MAINE

Revisions:	28 May 2008 - 50% MSHA Submittal
	1 July 2008 - 90% MSHA Submittal
	15 July 2008 - Pricing Set
	25 July 2008 - 100% MSHA Submittal

Date: 28 May 2008  
 Scale: 1/8" = 1'-0"  
**THIRD FLOOR PLAN**

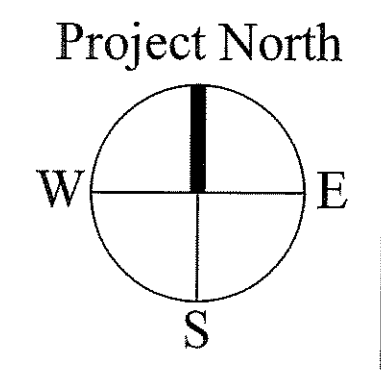

**A1.03**