
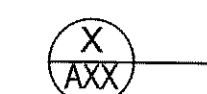
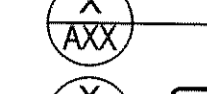
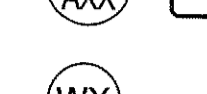
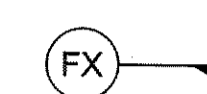

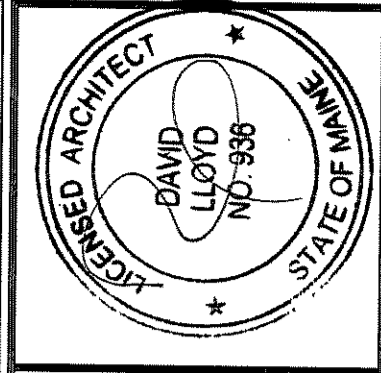


**LEGEND**

- BUILDING SECTION 
- WALL SECTION 
- SECTION DETAIL 
- PLAN DETAIL 
- WALL TYPE  
(SEE SHEET A4.01) 
- FLOOR/CEILING TYPE  
(SEE SHEET A4.02) 

- GENERAL NOTES:**
1. ALL MASONRY OPENING DIMENSIONS ARE NOMINAL - I.E. 6'-0" M.O. EQUALS 6'-0-3/8" ACTUAL OPENING
  2. OFFSET STUDS WHERE REQUIRED TO ACCOMMODATE STRAIGHT RUNS OF WALLS WITH 1 AND 2 LAYERS OF GYP BOARD. FINISHED GYP BOARD SHALL BE A CONTINUOUS PLANE.
  3. ALL DIMENSIONS ARE TO FACE OF ROUGH FRAMING, COLUMN CENTERLINES AND FACE OF MASONRY.
  4. SEE A4.01 FOR WALL TYPE ASSEMBLIES
  5. SEE A7.01 FOR DOOR/FINISH SCHEDULES
  6. SEE A6.01 - A6.06 FOR ENLARGED UNIT PLANS AND INTERIOR DETAILS.
  7. ALL CORRIDORS HAVE CARPET AND PAINTED WOOD BASE
  8. DWELLING UNITS TO HAVE PTD. WOOD BASE IN CARPETED ROOMS AND VINYL BASE IN KIT. & BATH



**OWNER:**  
**53 DANFORTH STREET, LP**  
**C/O THE SZANTON COMPANY**  
 ONE CITY CENTER - 4TH FLOOR  
 PORTLAND, ME 04101

**ARCHETYPE, P.A.**  
**ARCHITECTS**  
 48 Union Wharf Portland, Maine 04101  
 (207) 772-6022 Fax (207) 772-4036

**53 DANFORTH**  
 53 DANFORTH STREET  
 PORTLAND, MAINE

**Revisions:**  
 28 May 2008 - 50% MSHA Submittal  
 1 July 2008 - 90% MSHA Submittal  
 15 July 2008 - Pricing Set  
 25 July 2008 - 100% MSHA Submittal

**Date** 28 May 2008  
**Scale** 1/8" = 1'-0"  
**FOURTH FLOOR PLAN**

**A1.04**

