

OWNER:

**ARCHETYPE, P.A.
ARCHITECTS**
48 Union Wharf Portland, Maine 04101
(207) 772-6022 Fax (207) 772-4056

Project:
53 DANFORTH STREET
53 DANFORTH STREET
PORTLAND, ME


Date: 15 JULY 2008

Scale: AS NOTED

100% CONST DOCS

FIRST FL POWER &
LIGHTING PLANS

E1.01

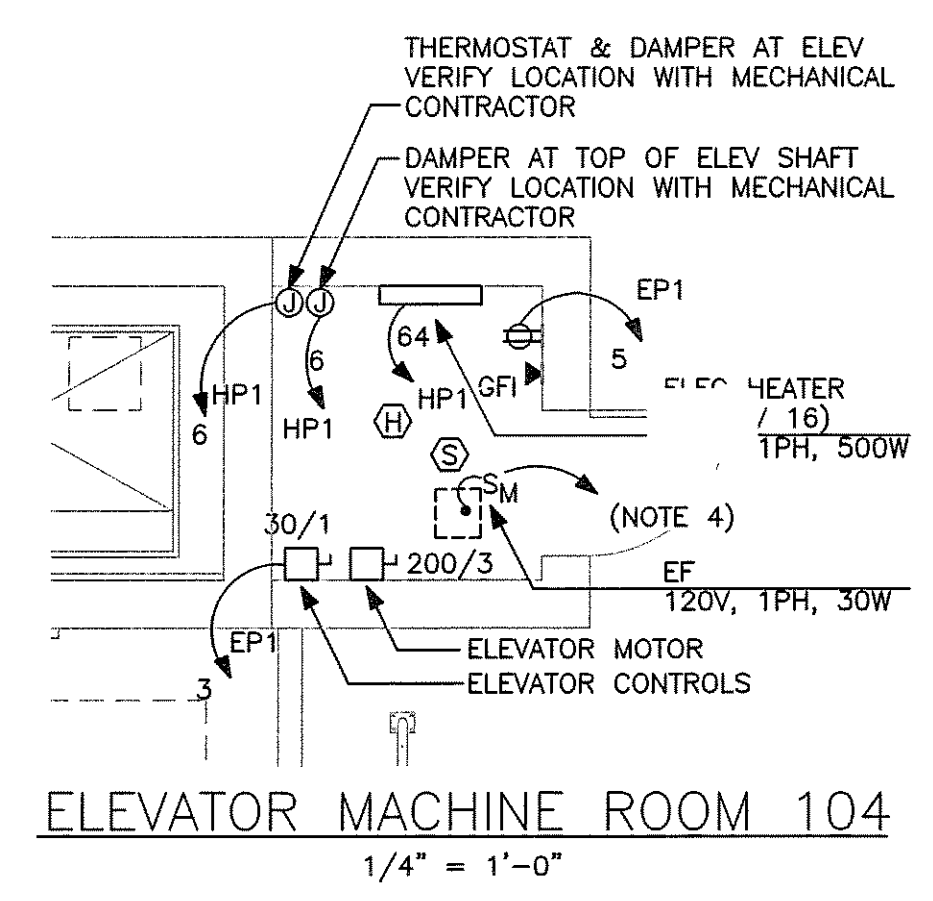

- NOTES:
1. TYPE G1 LIGHTS INDICATED WITH "*" SHALL BE CONTROLLED BY BOTH DAYLIGHT PHOTOSENSOR AS WELL AS BY MOTION SENSOR.
 2. TYPE G1 LIGHTS INDICATED WITH "**" SHALL BE CONTROLLED BY MOTION SENSORS ONLY.
 3. REMAINING TYPE G1 LIGHTS INDICATED WITH "NL" SHALL OPERATE CONTINUOUSLY.
 4. SEE SHEET E3.01 FOR EXHAUST FAN CONTROL WIRING.
 5. VERIFY EXACT LOCATION OF MECHANICAL EQUIPMENT PRIOR TO ROUGH-IN.

- (1) 4" PVC CONDUIT FOR EMERGENCY SERVICE
- (1) 4" PVC CONDUIT FOR SPARE
- (1) 1-1/2" PVC CONDUIT FOR GENERATOR CONTROLS
- (1) 1-1/2" PVC CONDUIT FOR GENERATOR 120V CKTS (HEATER AND BATTERY CHARGER)

