


65 HIGH

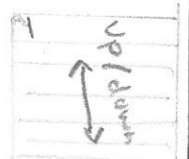

DECK

6.167'

DECK

27'

5"



23.33



25'

36'

← HIGH ST

Buildings

Tree

