




- Smoke Detector
- Co Detector
- Heat Detector
- Pull Station
- Horn/Strobe
- Horn only
- Strobe



38 PLEASANT ST.
BASEMENT FLOOR PLAN

LEGEND

- PRIMARY EVACUATION ROUTE
- SECONDARY EVACUATION ROUTE

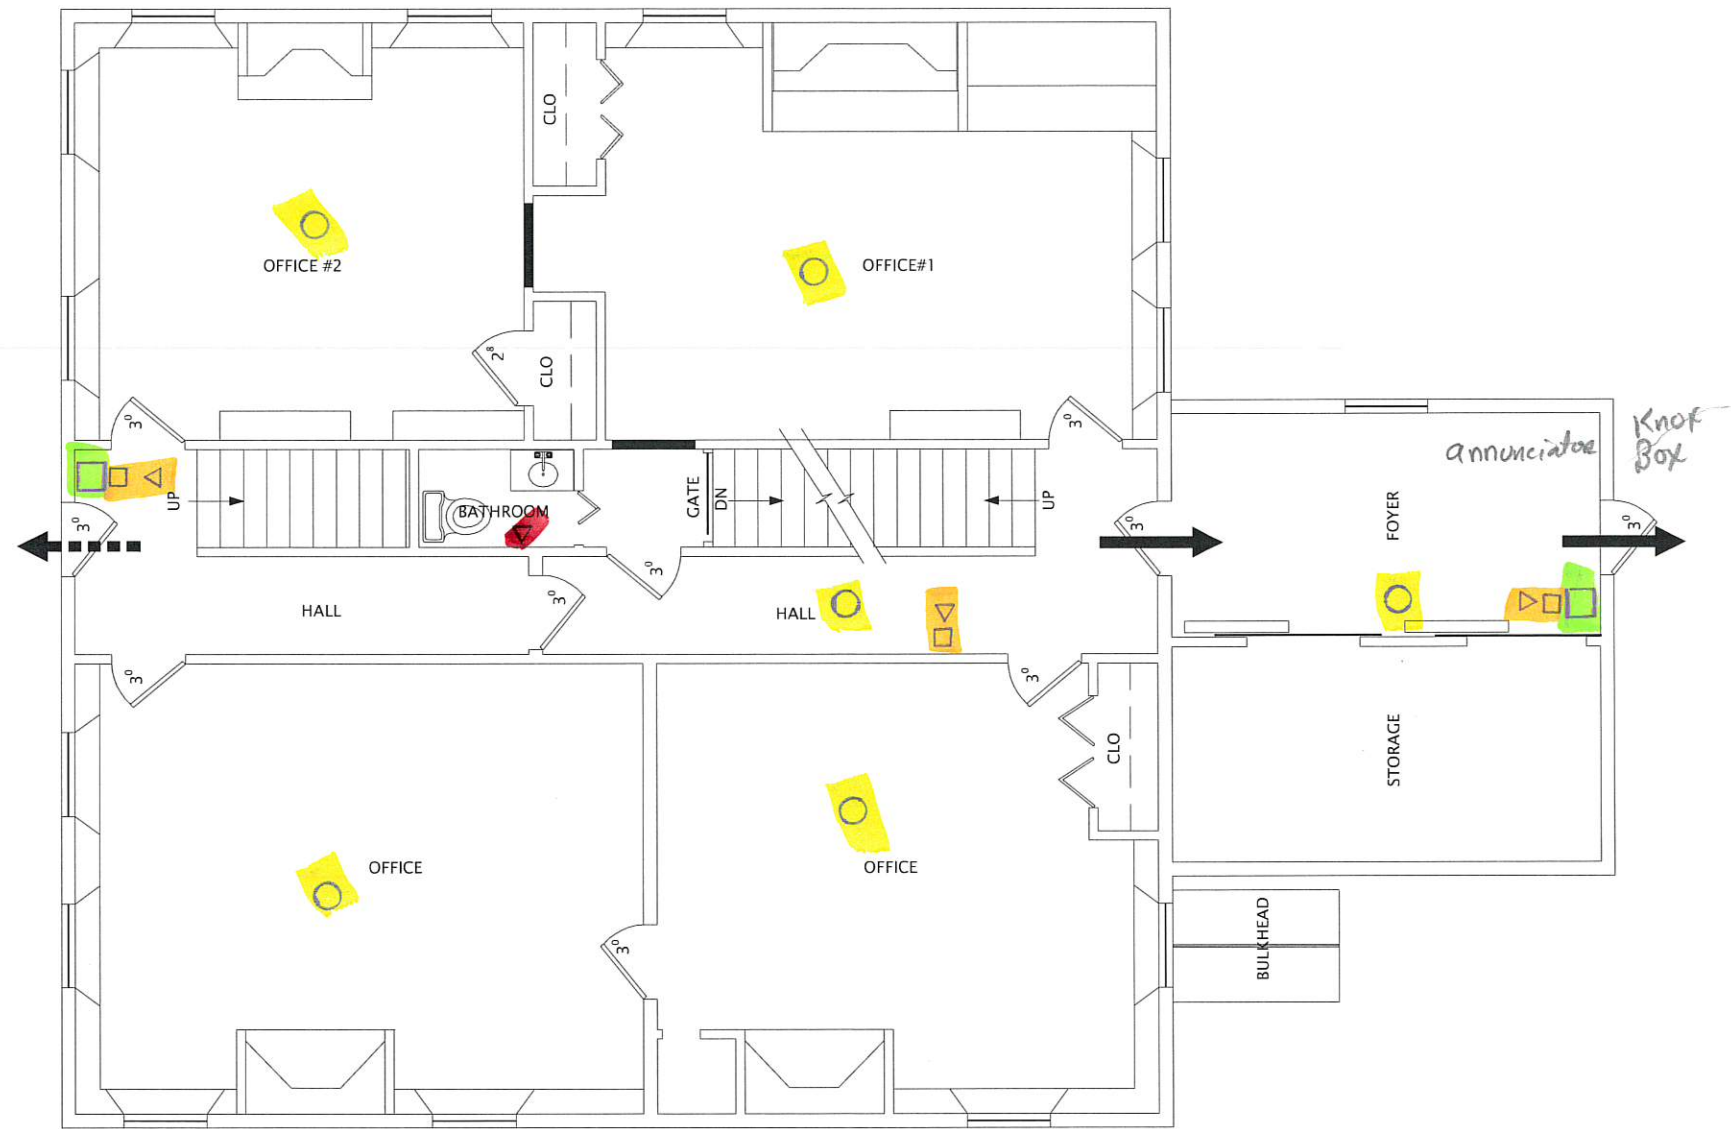

38 PLEASANT ST.
1ST FLOOR PLAN

LEGEND


- PRIMARY EVACUATION ROUTE
- SECONDARY EVACUATION ROUTE



38 PLEASANT ST.
2ND FLOOR PLAN

LEGEND

- PRIMARY EVACUATION ROUTE
- SECONDARY EVACUATION ROUTE

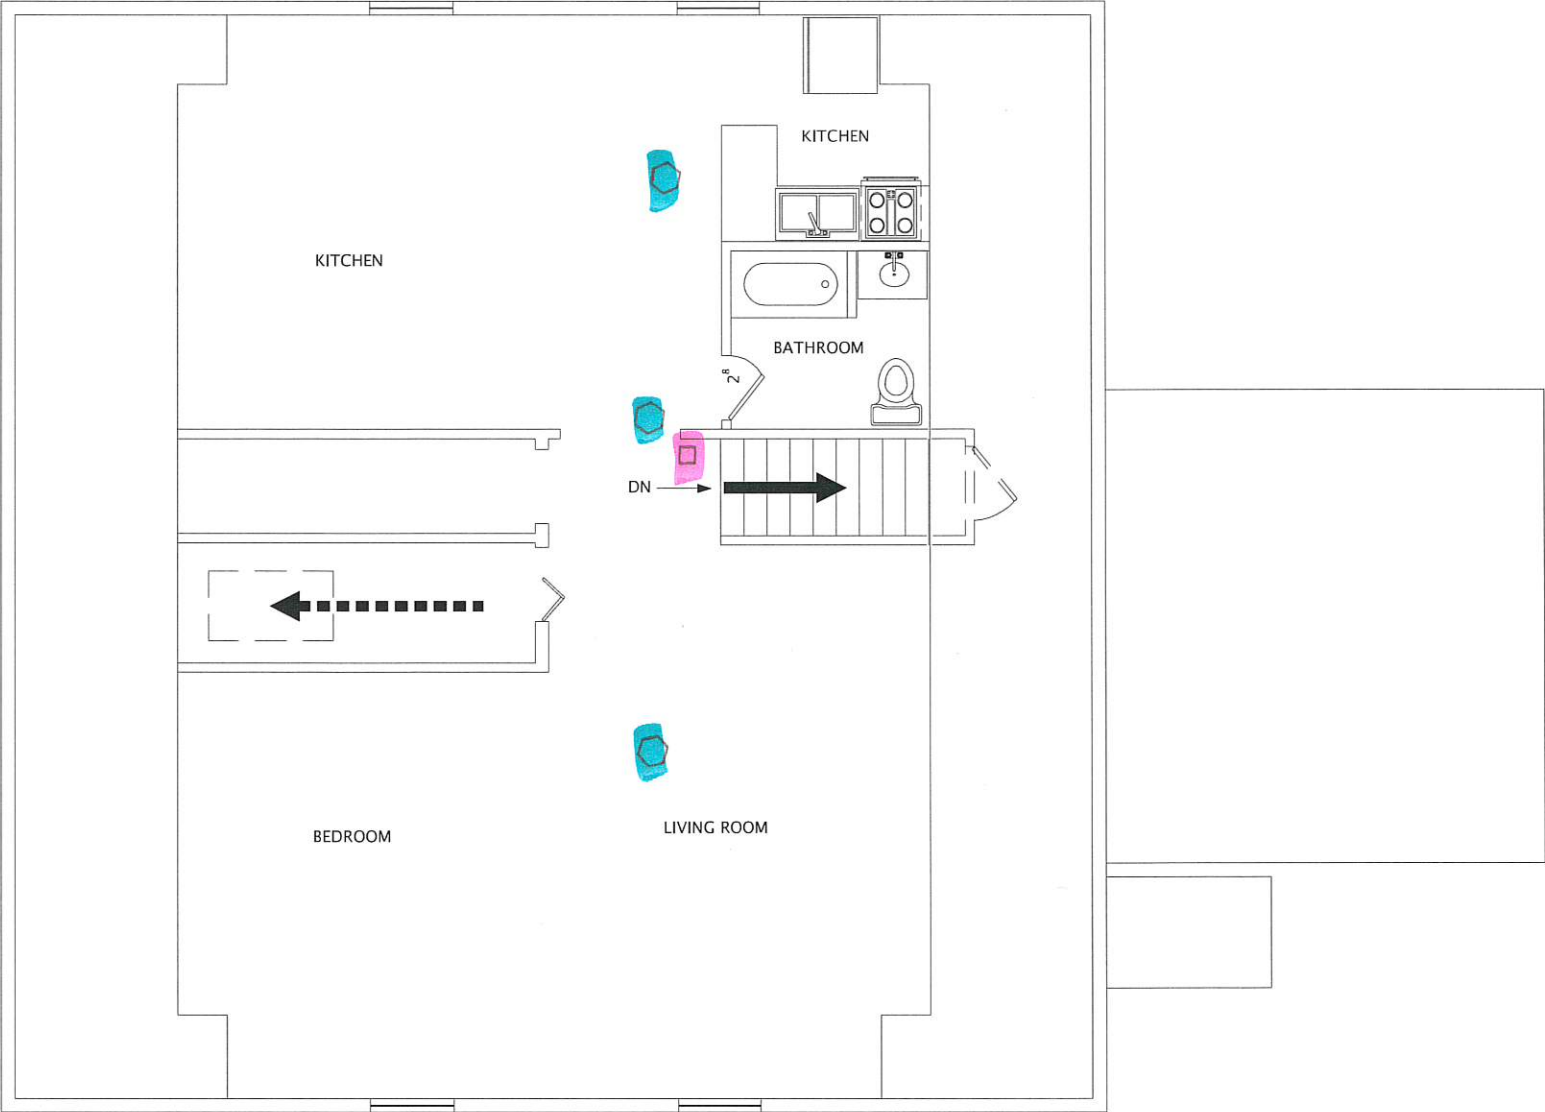

38 PLEASANT ST.
3RD FLOOR PLAN

LEGEND

- PRIMARY EVACUATION ROUTE
- SECONDARY EVACUATION ROUTE