

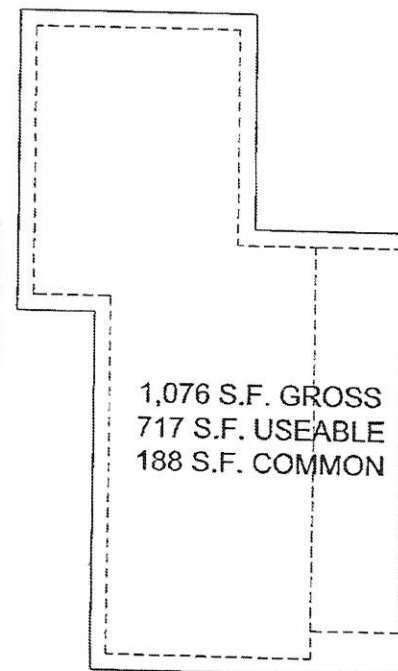


Unit 2 - 2nd Floor Plan
 1,076 S.F. Gross (2nd Floor)
 887 S.F. Useable (Inc. Basement)
 119 S.F. Common (2nd Floor)

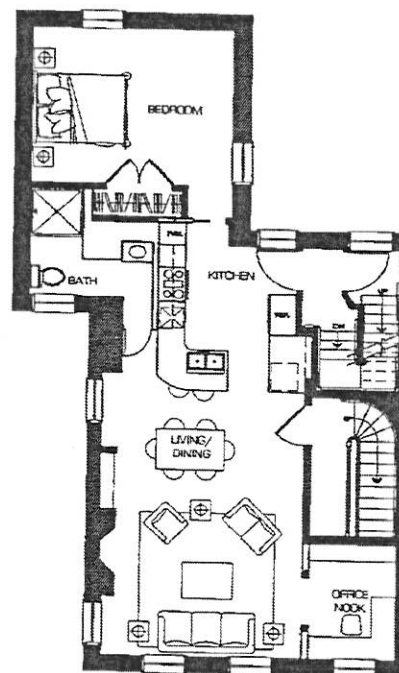

Unit 1 - 1st Floor Plan
 1,076 S.F. Gross (1st Floor)
 855 S.F. Useable (Inc. Basement)
 188 S.F. Common (1st Floor)

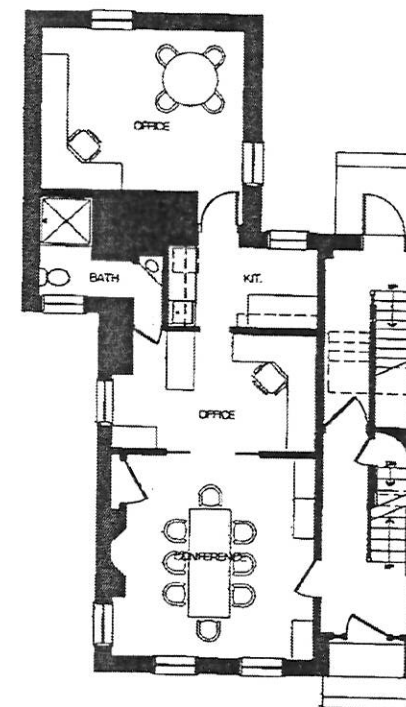

30 PLEASANT STREET



2nd Floor Plan
 SCALE: 1/8"=1'-0"

1st Floor Plan
 SCALE: 1/8"=1'-0"

CONDOMINIUM AREA REVIEW SET: JULY 27, 2010