

14 Pleasant St


40-B-13.

SIDEWALK SIGN APPLICATION

1' SIDEWALK 1 1/2'

9 1/2'

PROPOSED SIGN LOCATION  
EITHER SIDE OF  
STEPS

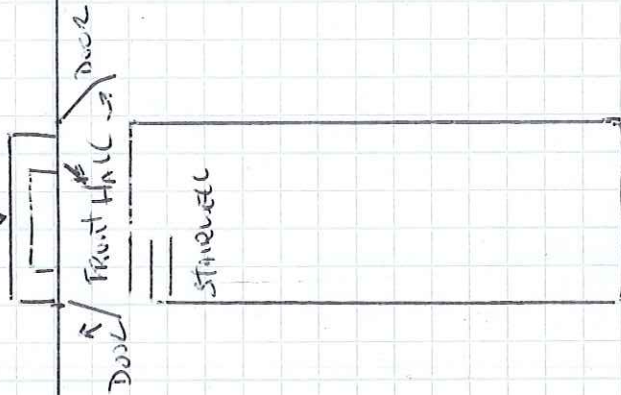

HAIR  
Salon

RESIDENCE

CARLO GOBBI  
14 PLEASANT ST  
Cgobbi@comcast.com