



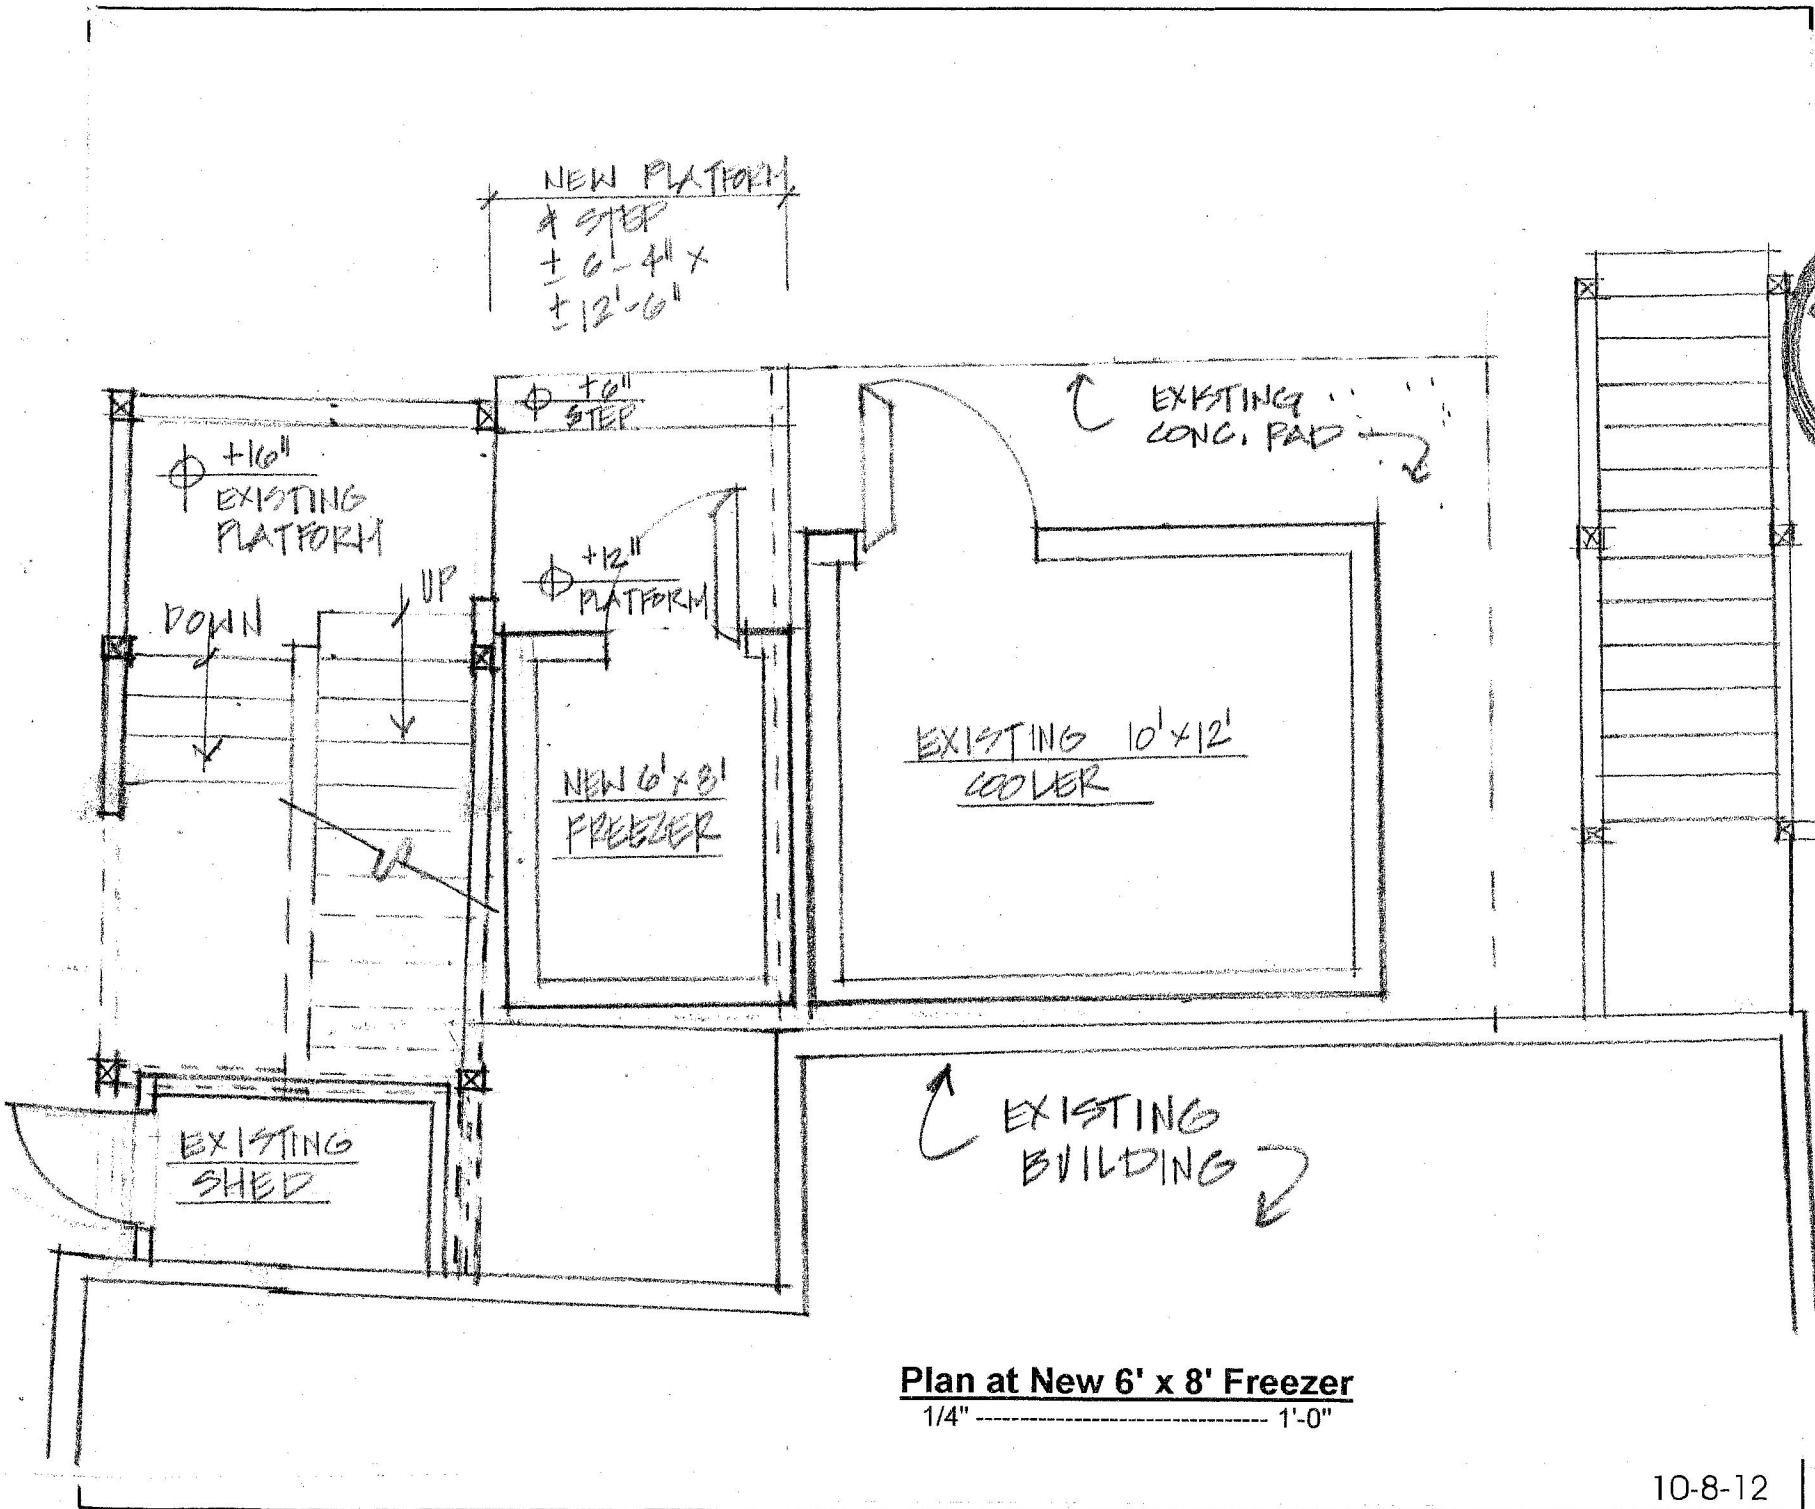

ALPHA architects
 17 CHESTNUT STREET
 PORTLAND, ME 04101
 PHONE: 207.741.9600
 FAX: 207.741.9595
 design@alphaarchitects.com

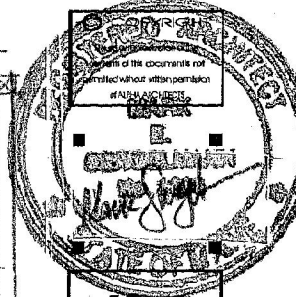

Zen Chinese Bistro Egress
 45 Danforth Street
 Portland, ME 04102

JOB: 12134

ISSUE DATE	
P. STAFF	-
REV 1	-
CD's	-
PRINT	8-6-12


Plan at New 6' x 8' Freezer
 1/4" ----- 1'-0"

SK.1

10-8-12



Alpha Architects
 17 CHESTNUT STREET
 PORTLAND, ME 04101
 PHONE: 207.761.9500
 FAX: 207.761.9595
 info@alphaarchitect.com

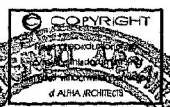


Matthew J. Eggen
 REGISTERED PROFESSIONAL ENGINEER
 ME 04101
 LICENSE NO. 1000

Zen Chinese Bistro Eggen
 45 Danforth Street
 Portland, ME 04102

JOB: 12134

ISSUE DATE	
P. STAFF	-
REV 1	-
CD's	-
PRINT	8-6-12

SK.2

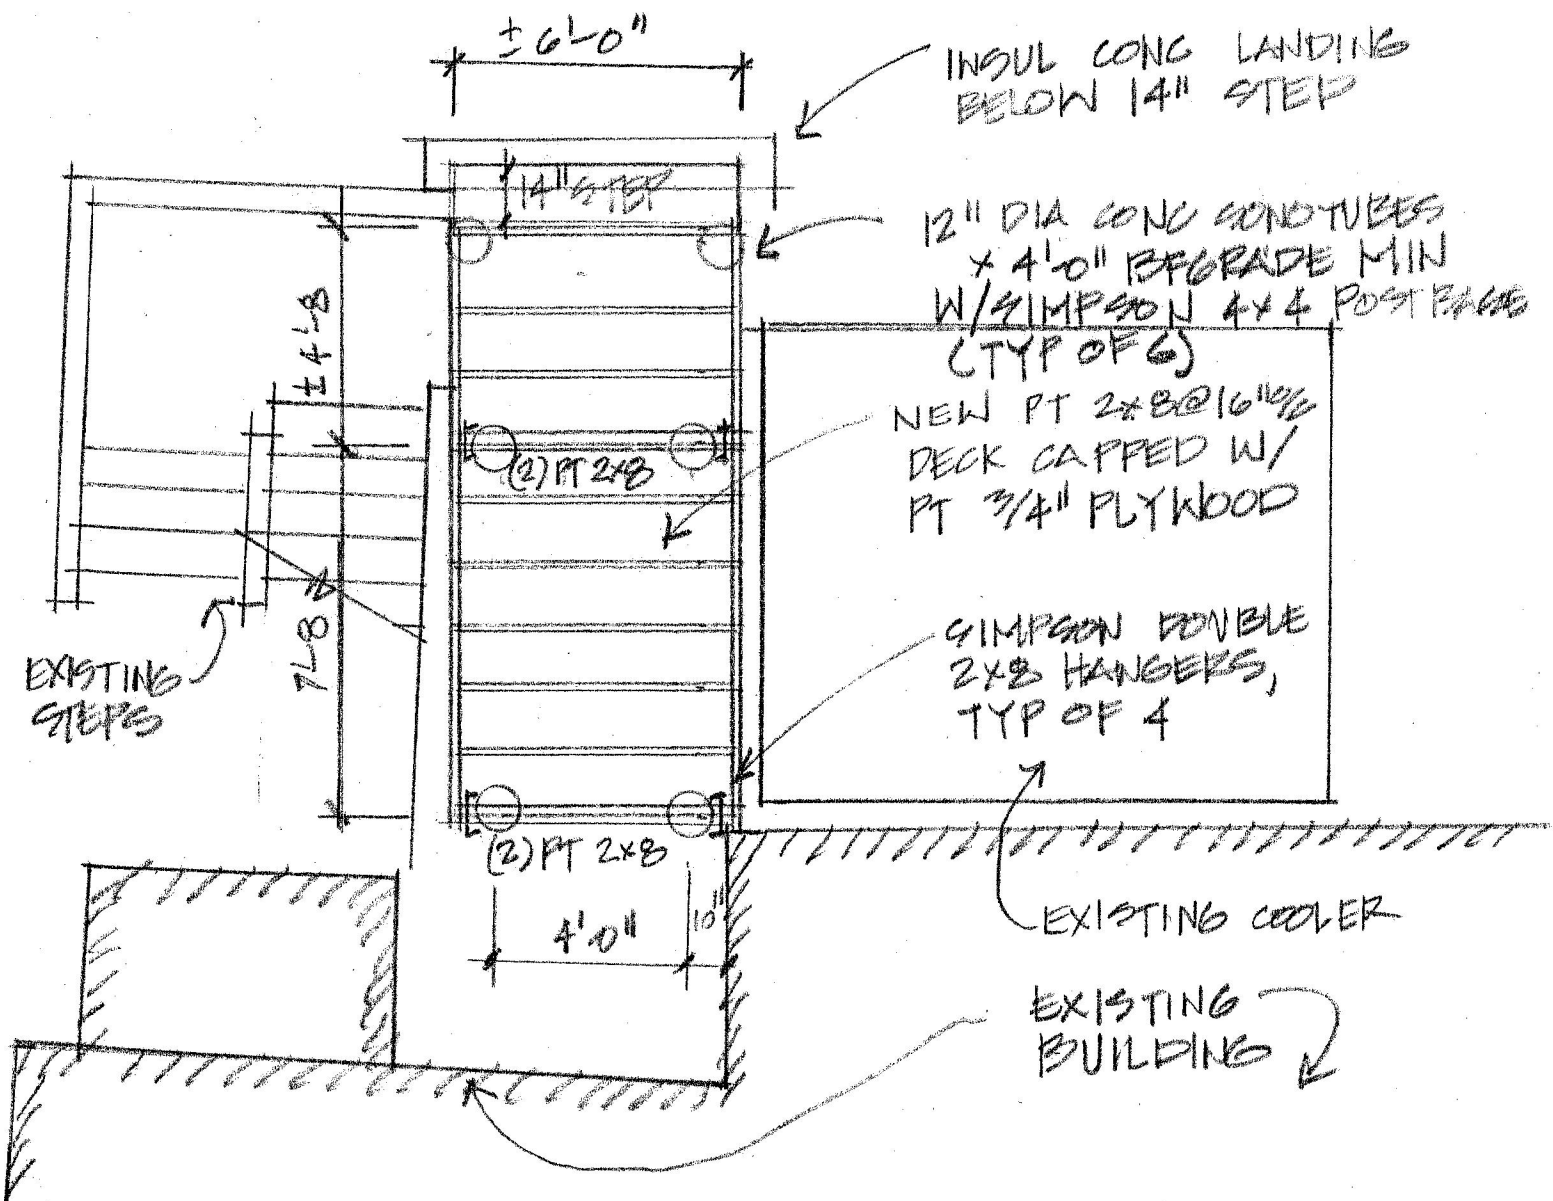

Floor Framing for 6' x 8' Freezer
 1/4" ----- 1'-0"

10-8-12