



Fig. 10

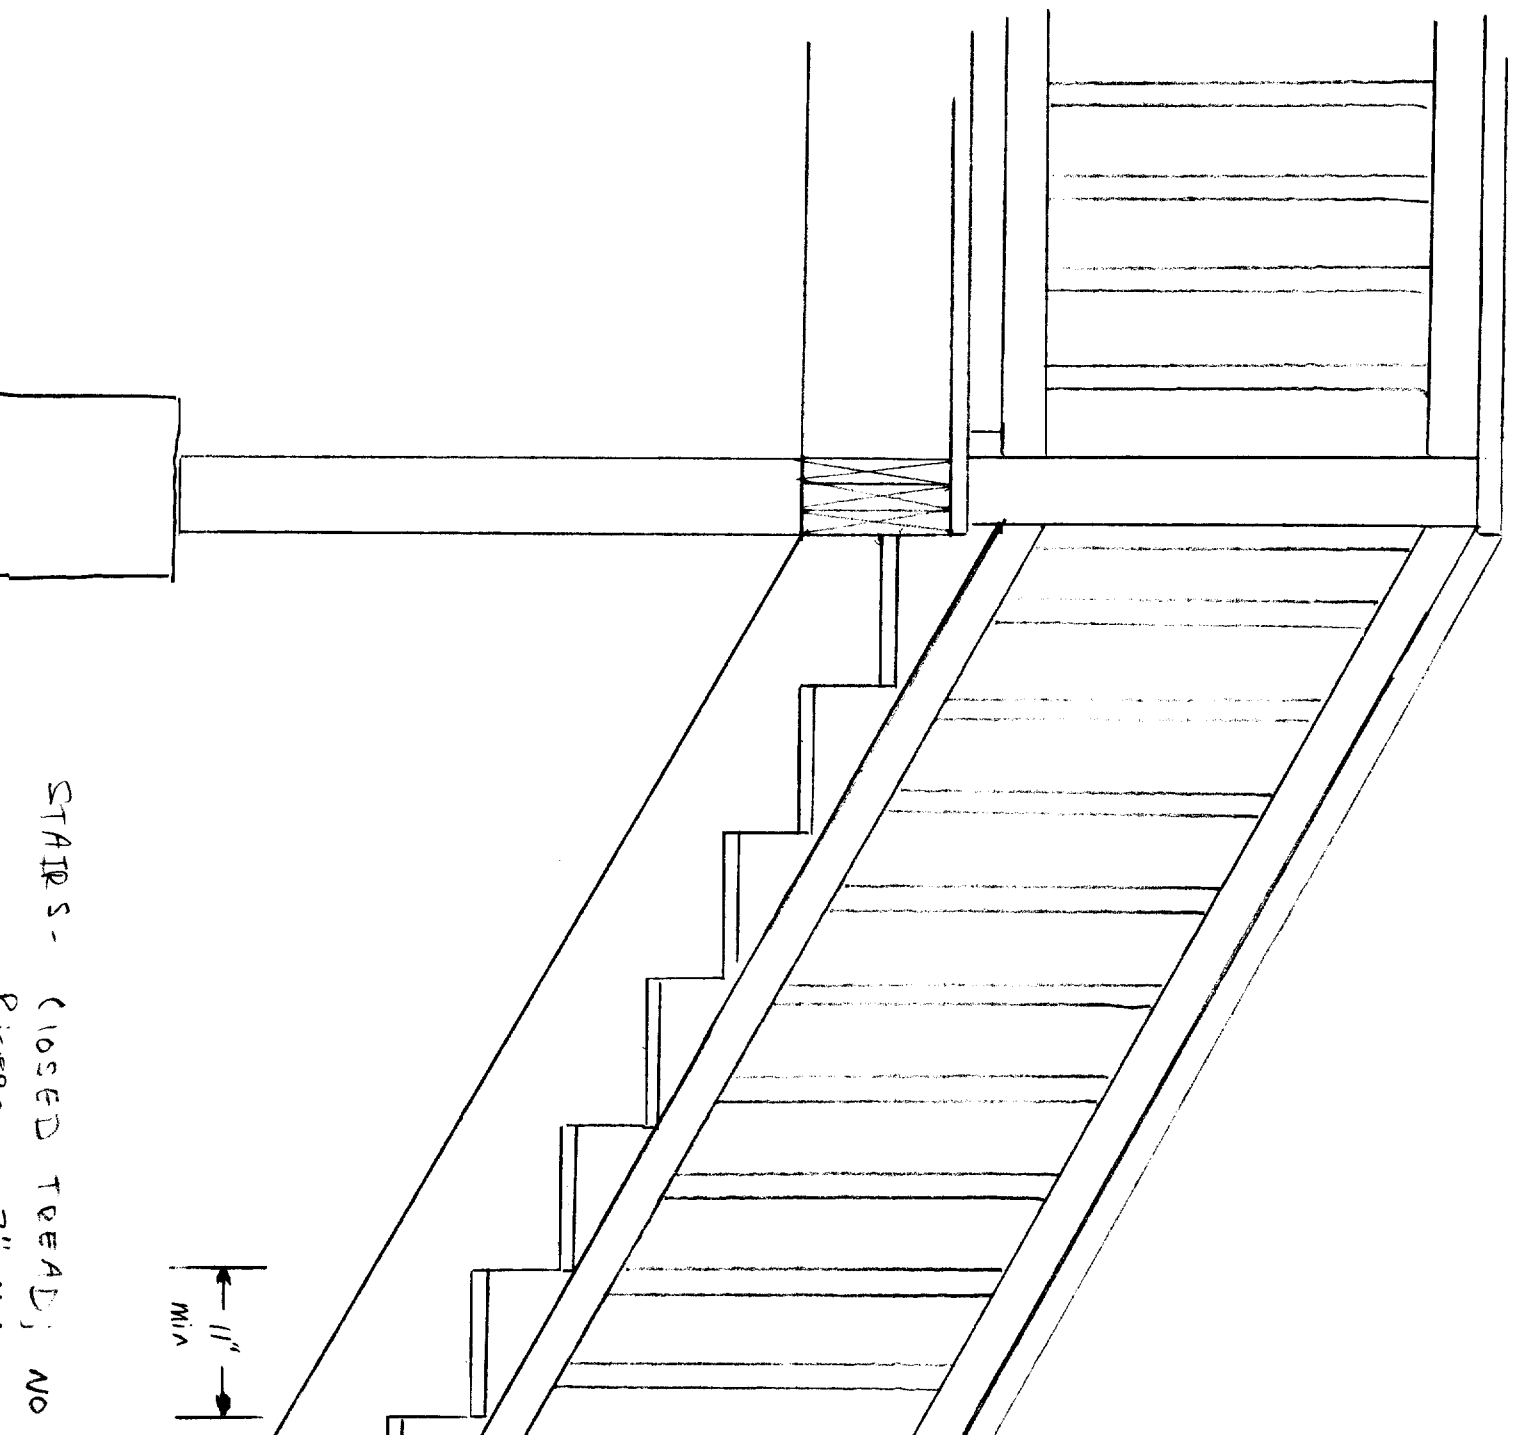

11" MIN

STAIRS - CLOSED TREAD; NO

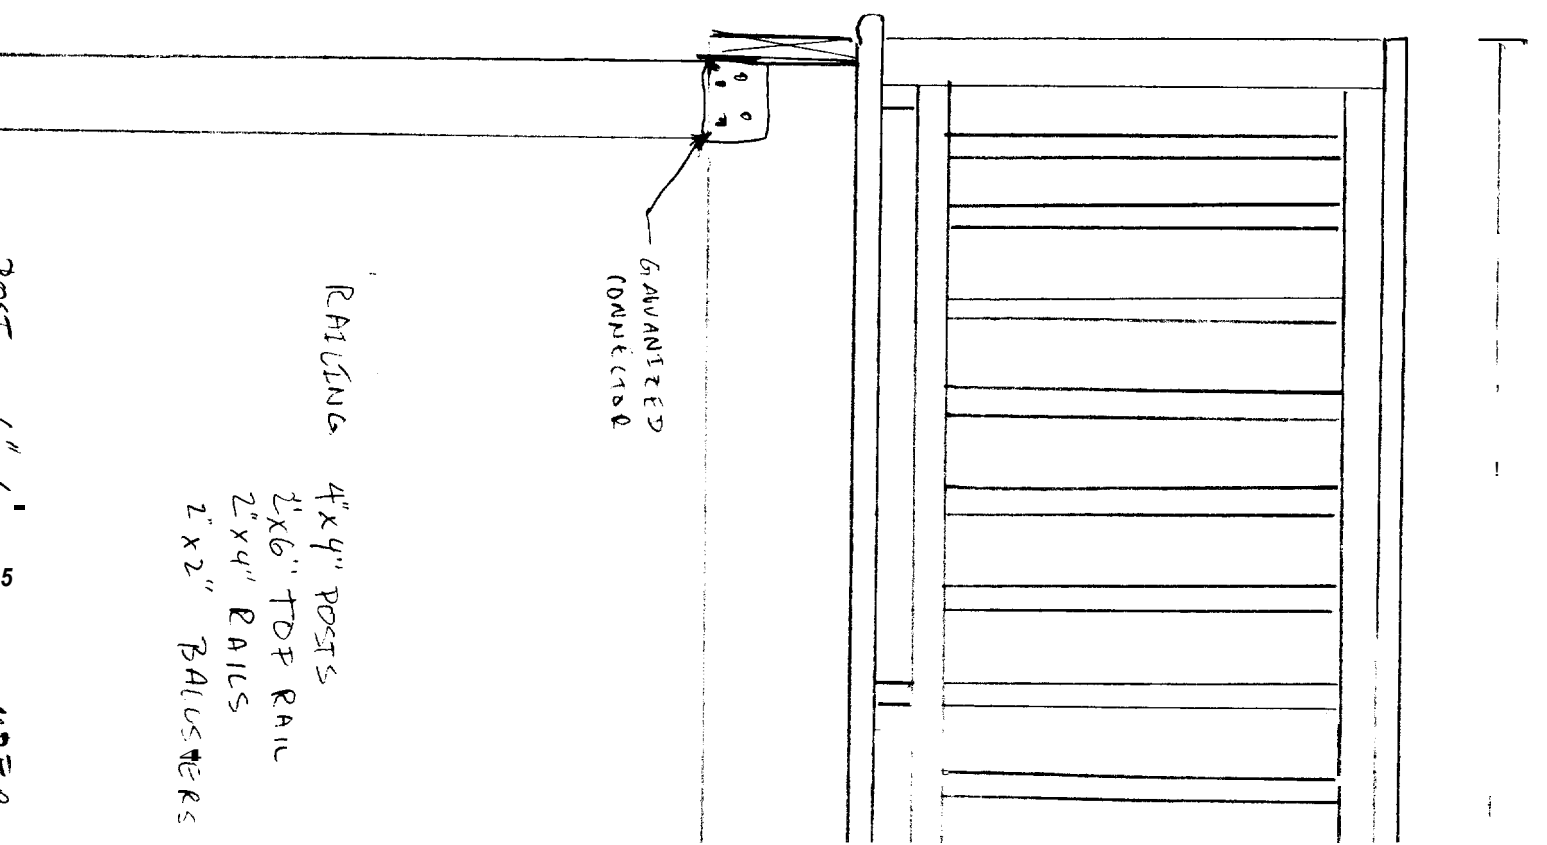

GRAVANTIZED  
CONNECTOR


RAILING  
4"x4" POSTS  
2"x6" TOP RAIL  
2"x4" BAILES  
2"x2" BALUSTERS

POST 1" 1" 5" 4" 2" 2"

B3 Zone  
No Setbacks

7'

If 12' span - Could use  
2-2x12 or  
3-2x10 Beam

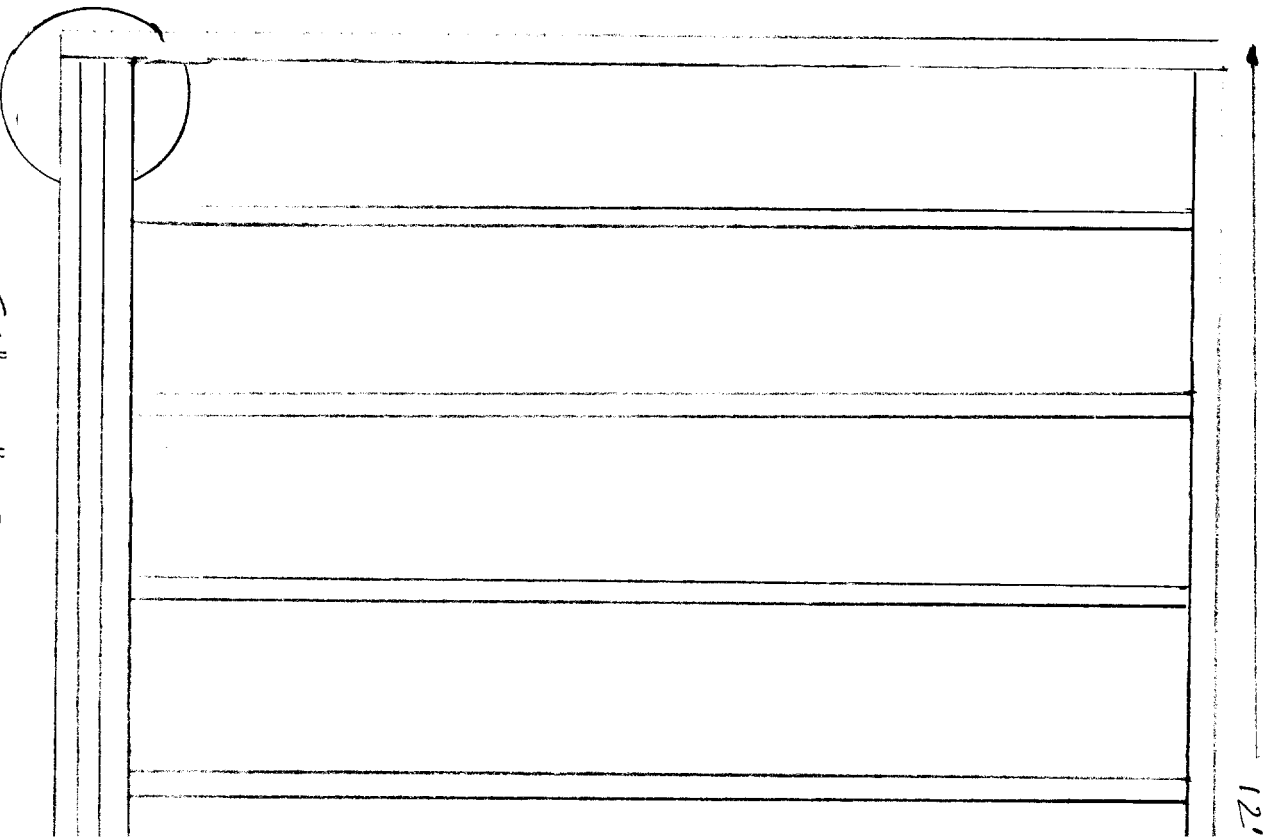

DECKING - 5/4" x 6" PT. ATTACHED w/

JOISTS - 2" x 12" PT ; 16" O.C. MAX

LEDGER + BEAM w/ BALUN

STRIPPERS - 2" x 12" PT

BEAM - 3-2" x 12" PT. ATTACHED TO P

BAUNTER 2x4  
PAX 2x4