


ROOF DETAIL
SCALE: 1 1/2" = 1'-0"

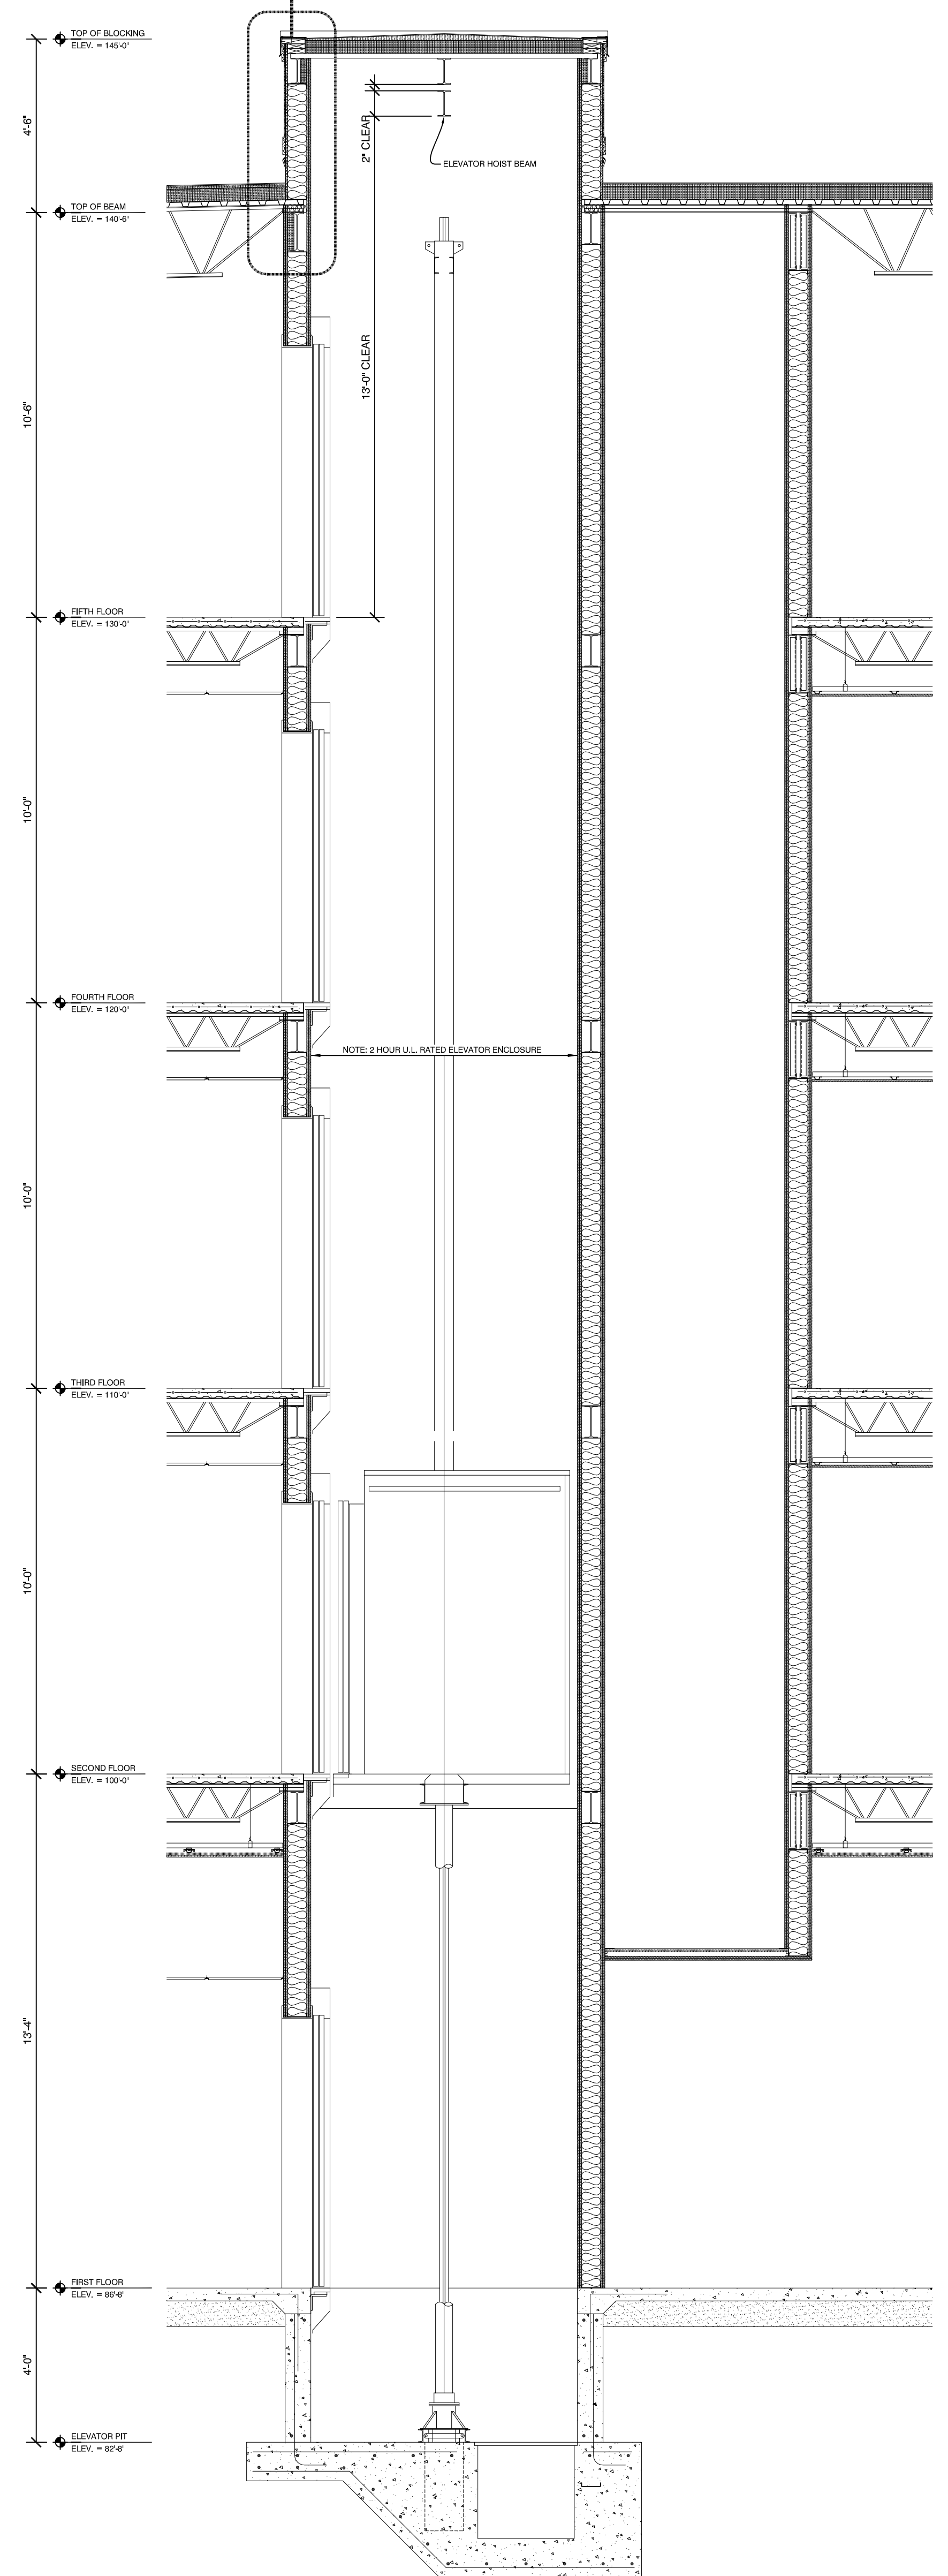

1 ELEVATOR SECTION
SCALE: 3/8" = 1'-0"

sheet number:
A5.04

ELEVATOR SECTION & DETAIL

project architect: **KAK**
drawn by: **JJD**

ISSUED:
05-09-16 FOR BUILDING PERMIT

REVISION:

-
-
-
-

Mixed Use Development

York & High Street
Portland, Maine

