


Monday, March 28, 2016 2:44:28 PM

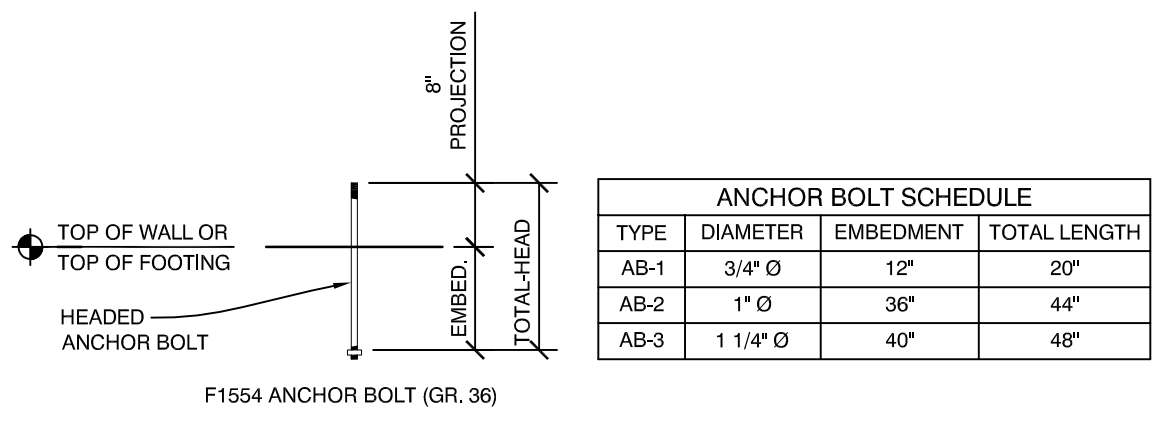

ANCHOR BOLTS
1/2" = 1'-0"

NOTE: (4) #6 VERT. W/ #3 TIES @ 12" O.C. DOUBLE @ TOP. TYPICAL PIER REINFORCING UNLESS NOTED OTHERWISE ON DETAILS BELOW.
TIE DIMENSIONS BY REBAR FABRICATOR, BASED ON PIER DIMENSIONS.

