


COLUMN SCHEDULE

MARK	DESIGNATION
C1	HSS 6x6x1/4"
C2	HSS 6x6x5/16"
C3	HSS 6x6x3/8"
C4	HSS 6x6x1/2"
C5	HSS 6x6x5/8"
C6	HSS 7x7x1/2"
C7	HSS 7x7x5/8"
C8	HSS 8x8x1/2"
C9	W18x60
C10	HSS 4x4x1/4"
C11	HSS 8x8x5/8"
C12	HSS 8x8x5/8"
C13	HSS 10x6x1/2"
C14	HSS12x6x1/2"

NOTE:
 1. SPLICE ALL COLUMNS 4'-0" ABOVE 3RD FLOOR TOP OF STEEL.
 2. 18FG: FLOOR JOIST GIRDERS
 W/ LOADS ON SEPARATE SHEET S4.01 & S4.05.
 3. T.J = TIE JOIST



75 York Street, Portland, Maine 04101
 207.676.1638 • beckerstructural.com

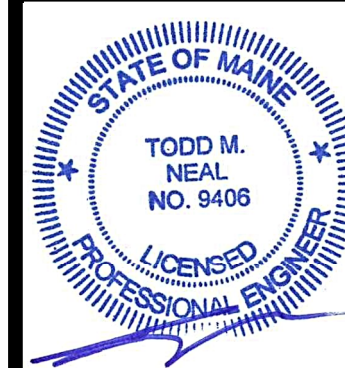

Mixed Use Development
 York & High Street
 Portland, Maine

REVISION:

02/19/16	PER BSE FRAMING MARKUPS
03/17/16	BSE CONSTRUCTION MARKUPS

ISSUED:

01/13/16	FOR STRUCTURAL REVIEW
02/17/16	FOR STRUCTURAL REVIEW FOR BUILDING PERMIT
02/26/16	FOR CONSTRUCTION

project architect: KAK
 drawn by: JJD

FIFTH FLR. FRAMING PLAN

sheet number:
S3.04

PLAN NORTH
1 FIFTH FLOOR FRAMING PLAN
 3/32" = 1'-0"