



Monday, March 28, 2016 2:48:24 PM  
 Copyright 2016 Opechee Construction Corporation

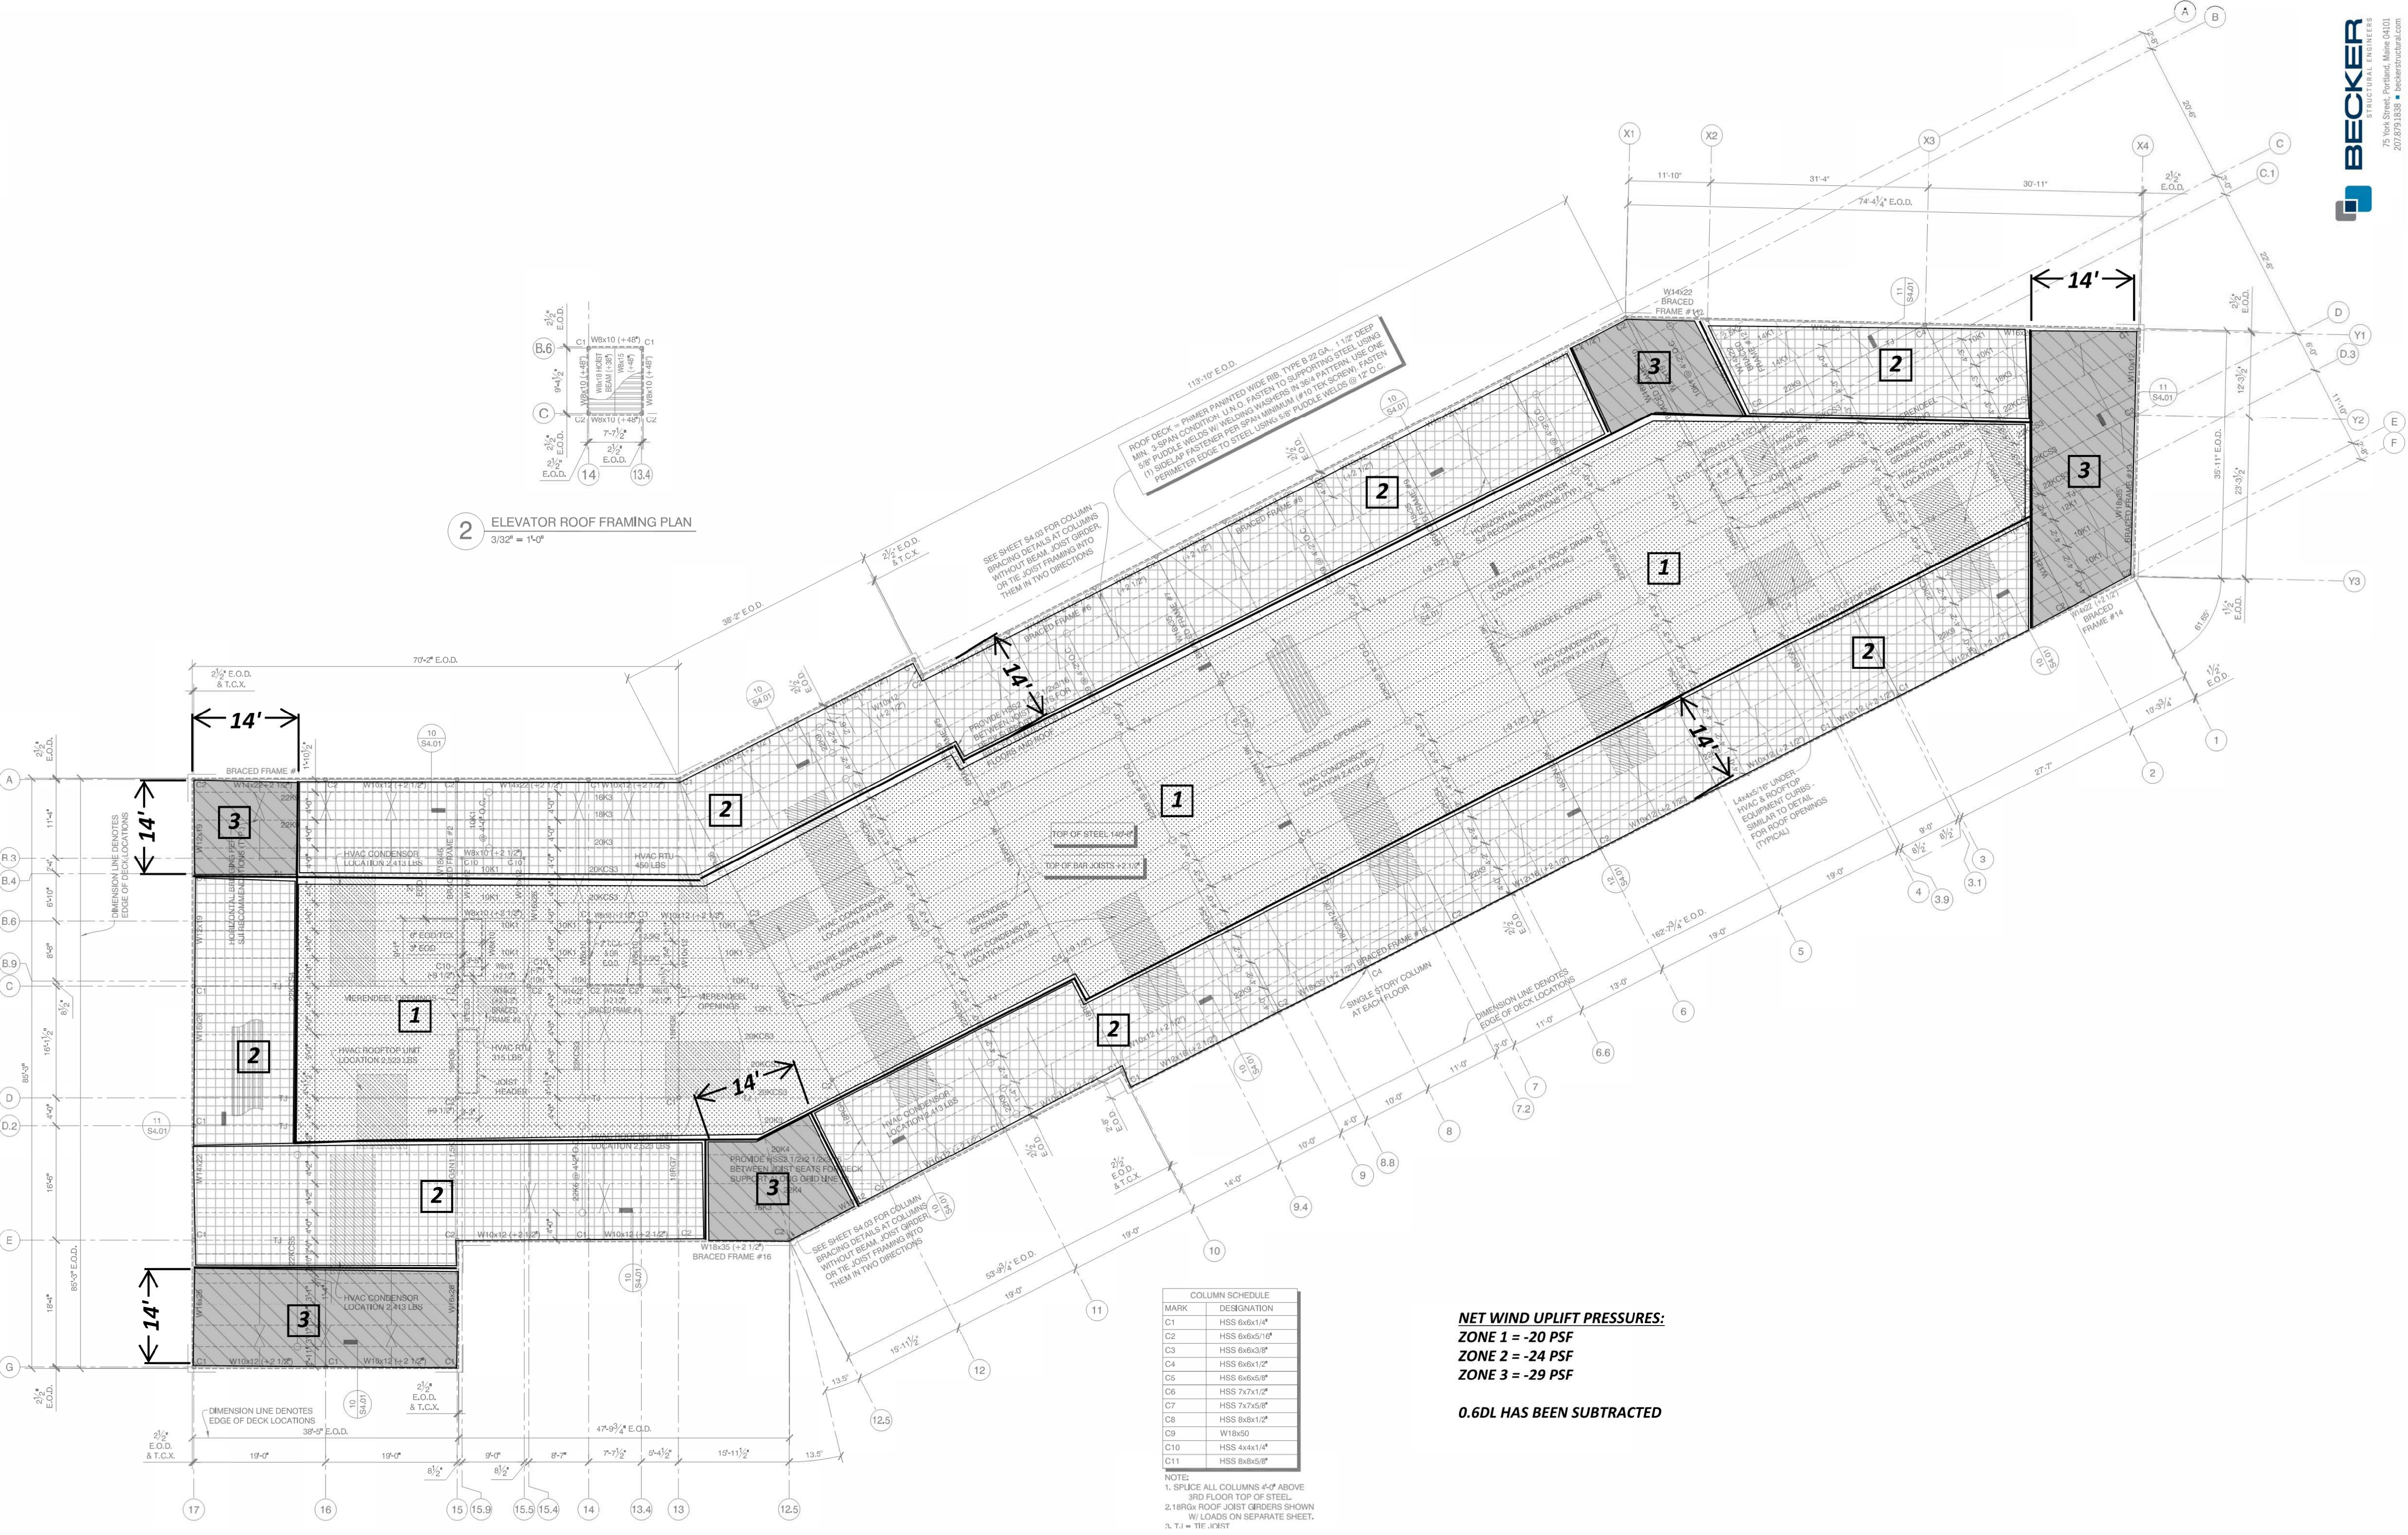

PLAN NORTH



**OPECHEE**  
 CONSTRUCTION CORPORATION  
 11 CORPORATE DRIVE • BELMONT • N.H. 03309  
 PHONE (603) 527-0005 • WWW.OPECHEE.COM

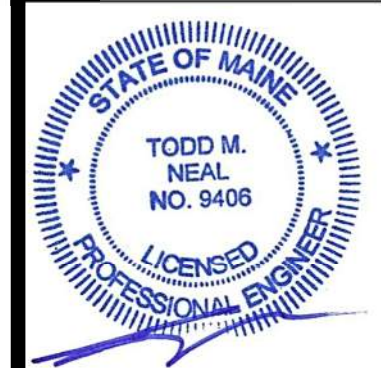

**Mixed Use Development**  
 York & High Street  
 Portland, Maine

REVISION:  
 02/19/16 PER BSE FRAMING MARKUPS  
 03/17/16 BSE CONSTRUCTION MARKUPS

ISSUED:  
 02/08/16 FOR STRUCTURAL REVIEW  
 02/17/16 FOR STRUCTURAL REVIEW  
 FOR BUILDING PERMIT 02/26/16  
 03/28/16 FOR CONSTRUCTION

project architect: KAK  
 drawn by: JJD

**ROOF UPLIFT PRESSURES**

sheet number:  
**S4.06**