



PARKING DECK DRAIN (6) TYPICAL

STAND PIPE WITH HOSE CONNECTION AS REQUIRED BY CODE

B1 B1

C1

4" VERTICAL ROOF DRAIN LEADER

4" VERTICAL ROOF DRAIN LEADER


B1 B3

B1 B1

6" VERTICAL ROOF DRAIN LEADER

PROVIDE CONCEALED PIPING SYSTEM FOR REMOVAL OF CONDENSATE FROM HVAC UNIT, INDIRECTLY CONNECTED TO WASTE PIPING AS REQUIRED BY CODE (TYPICAL)

WASTE AND VENT PIPING SYSTEM (INDIVIDUAL RESIDENTIAL UNITS, WALLS OR CHASES. ALL MEET U.L. LISTED ON FIRESTOPPED (TYPICAL)

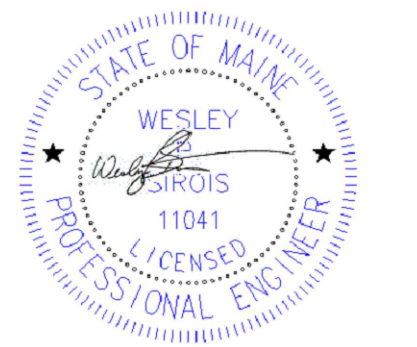

PROJECT NAME & OWNER
Mixed Use Development
York & High Street
Portland, ME 04102
OWNER ADDRESS

REVISION	DATE	DESCRIPTION

SHEET TITLE
2nd Floor Domestic

P1.02C
SHEET 1 OF 1