





Ramor Mechanical
P.O. Box 5036
962 Main Street
North Jay, ME 04263

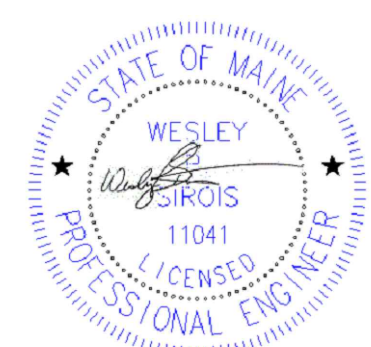

Mixed Use Development

York & High Street
Portland, ME 04102

OWNER ADDRESS

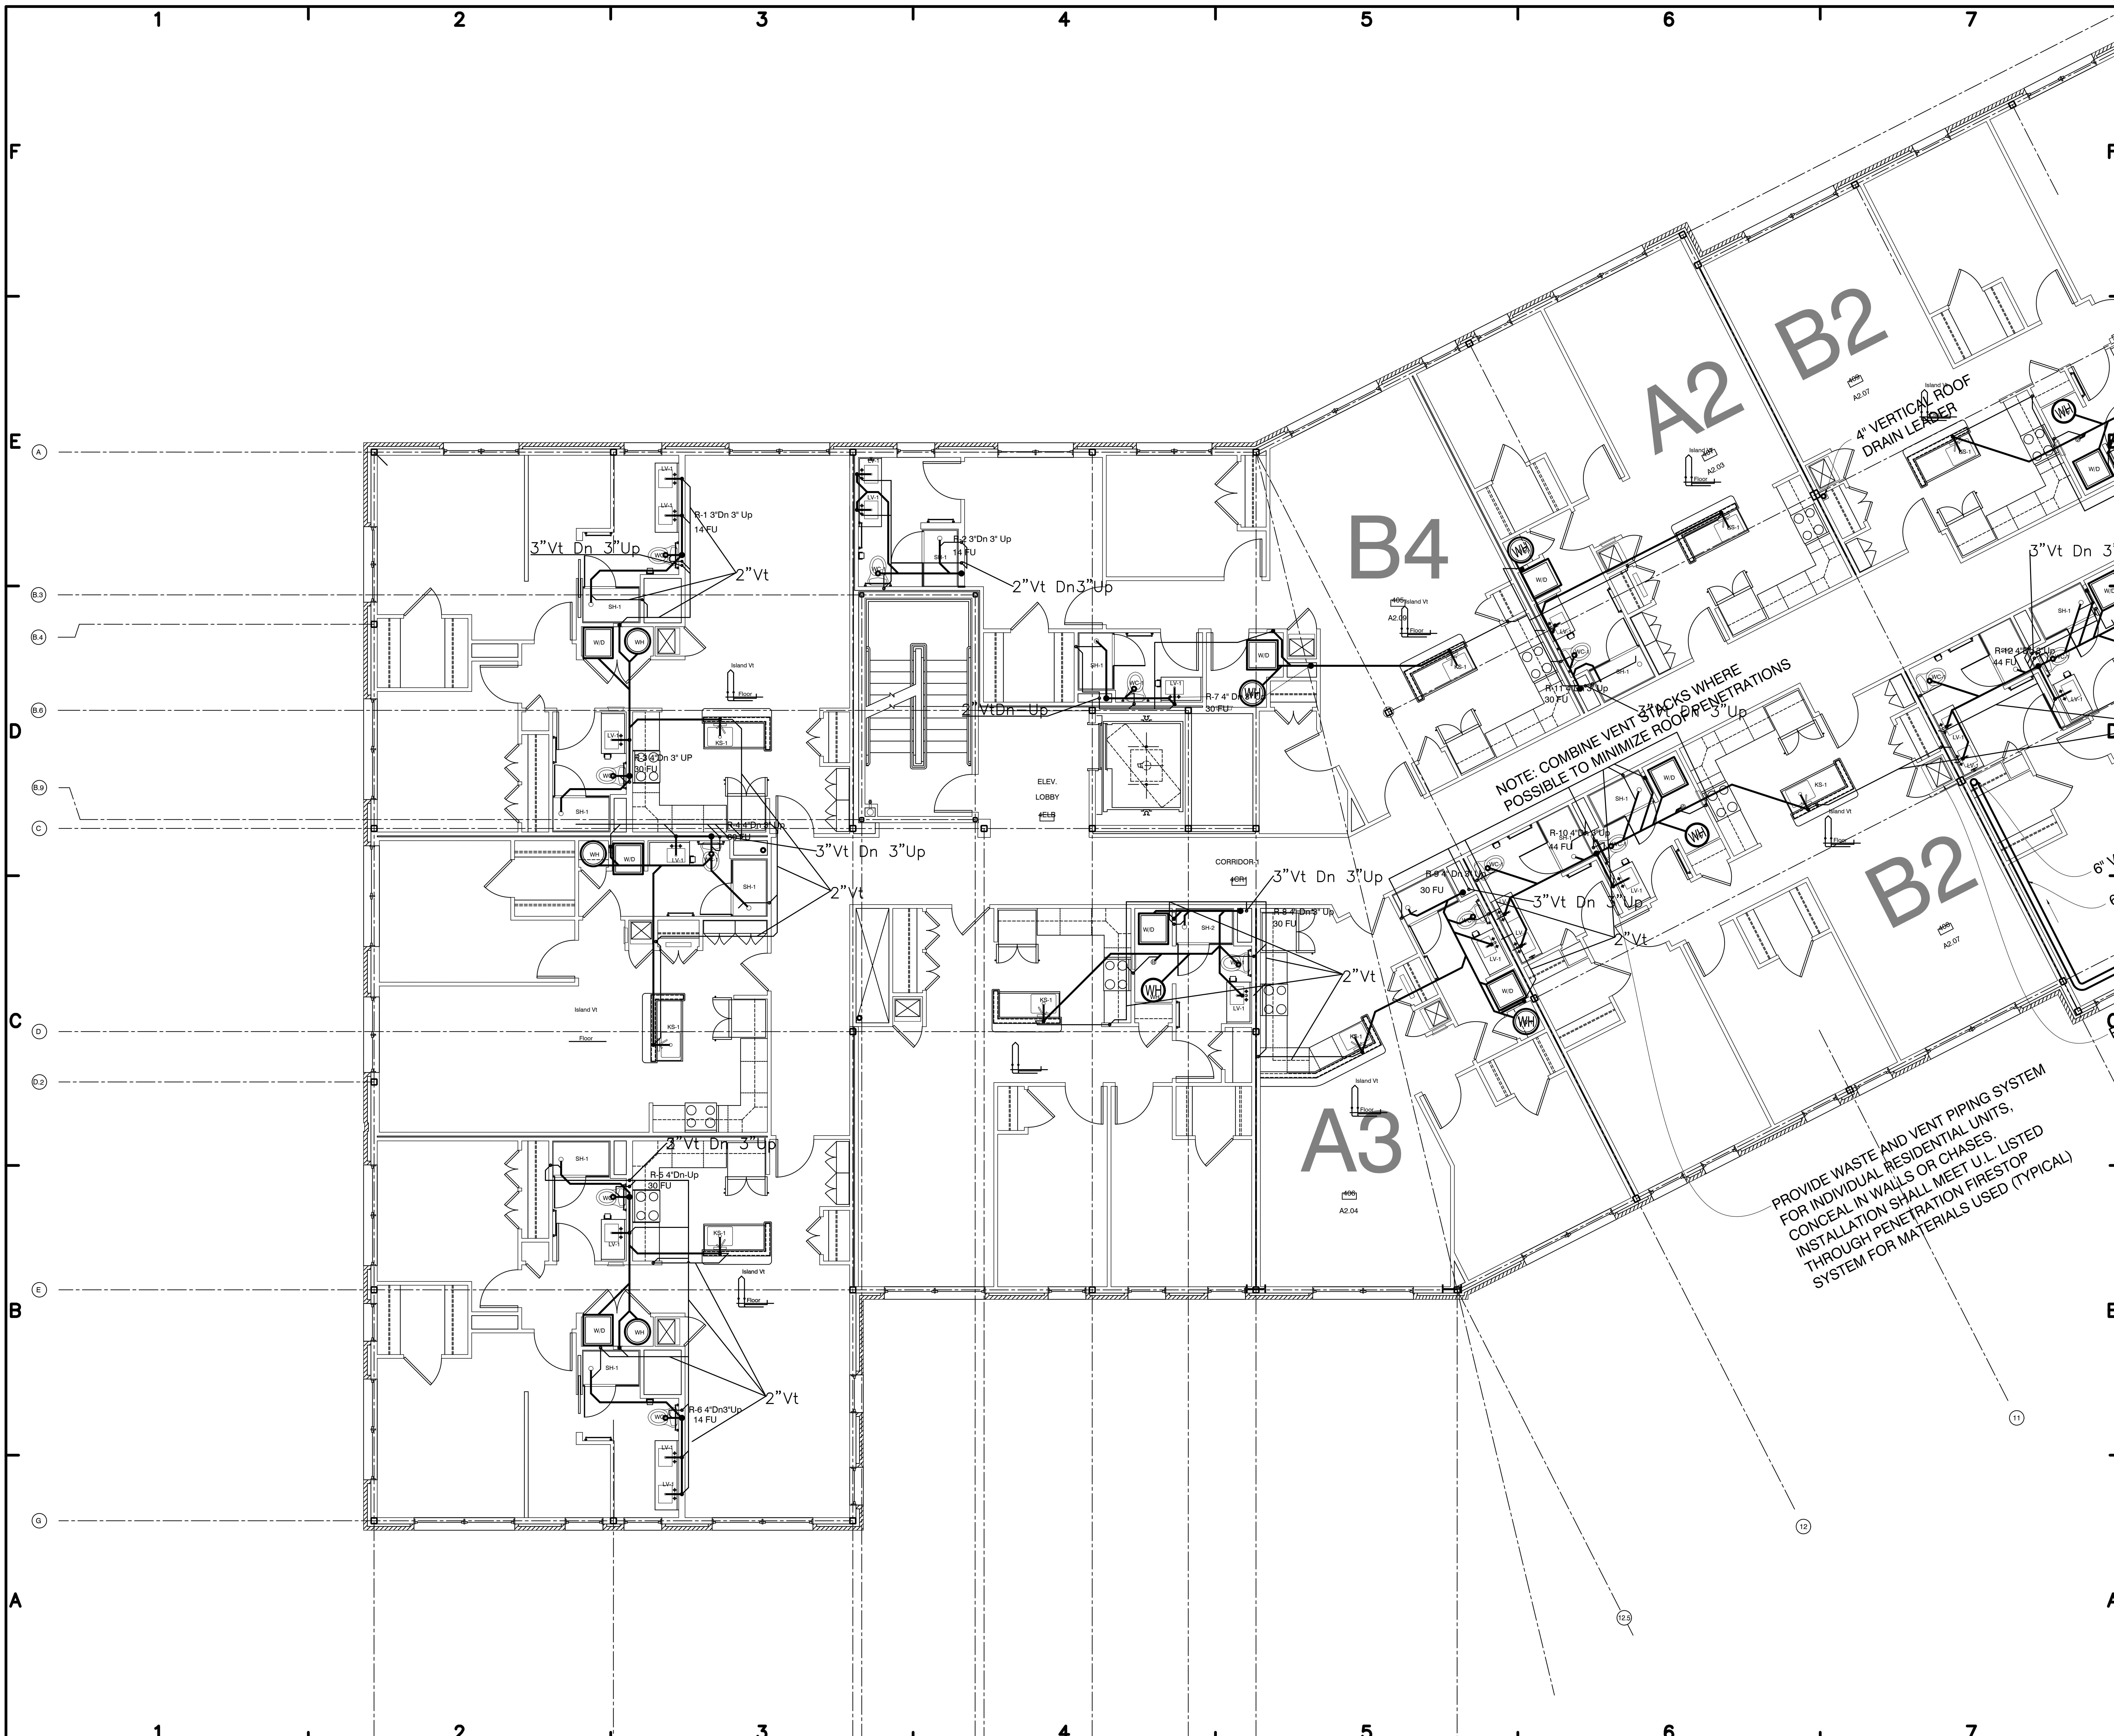

NOTE: COMBINE VENT STACKS WHERE POSSIBLE TO MINIMIZE ROOF PENETRATIONS

PROVIDE WASTE AND VENT PIPING SYSTEM FOR INDIVIDUAL RESIDENTIAL UNITS. CONCEAL IN WALLS OR CHASES. INSTALLATION SHALL MEET U.L. LISTED THROUGH PENETRATION FIRESTOP SYSTEM FOR MATERIALS USED (TYPICAL)

11/4	1
11/4	1005
11/4	1006
4th Floor Sanitary & Vent