


PROJECT NAME & OWNER

Mixed Use Development

York & High Street  
Portland, ME 04102

OWNER ADDRESS

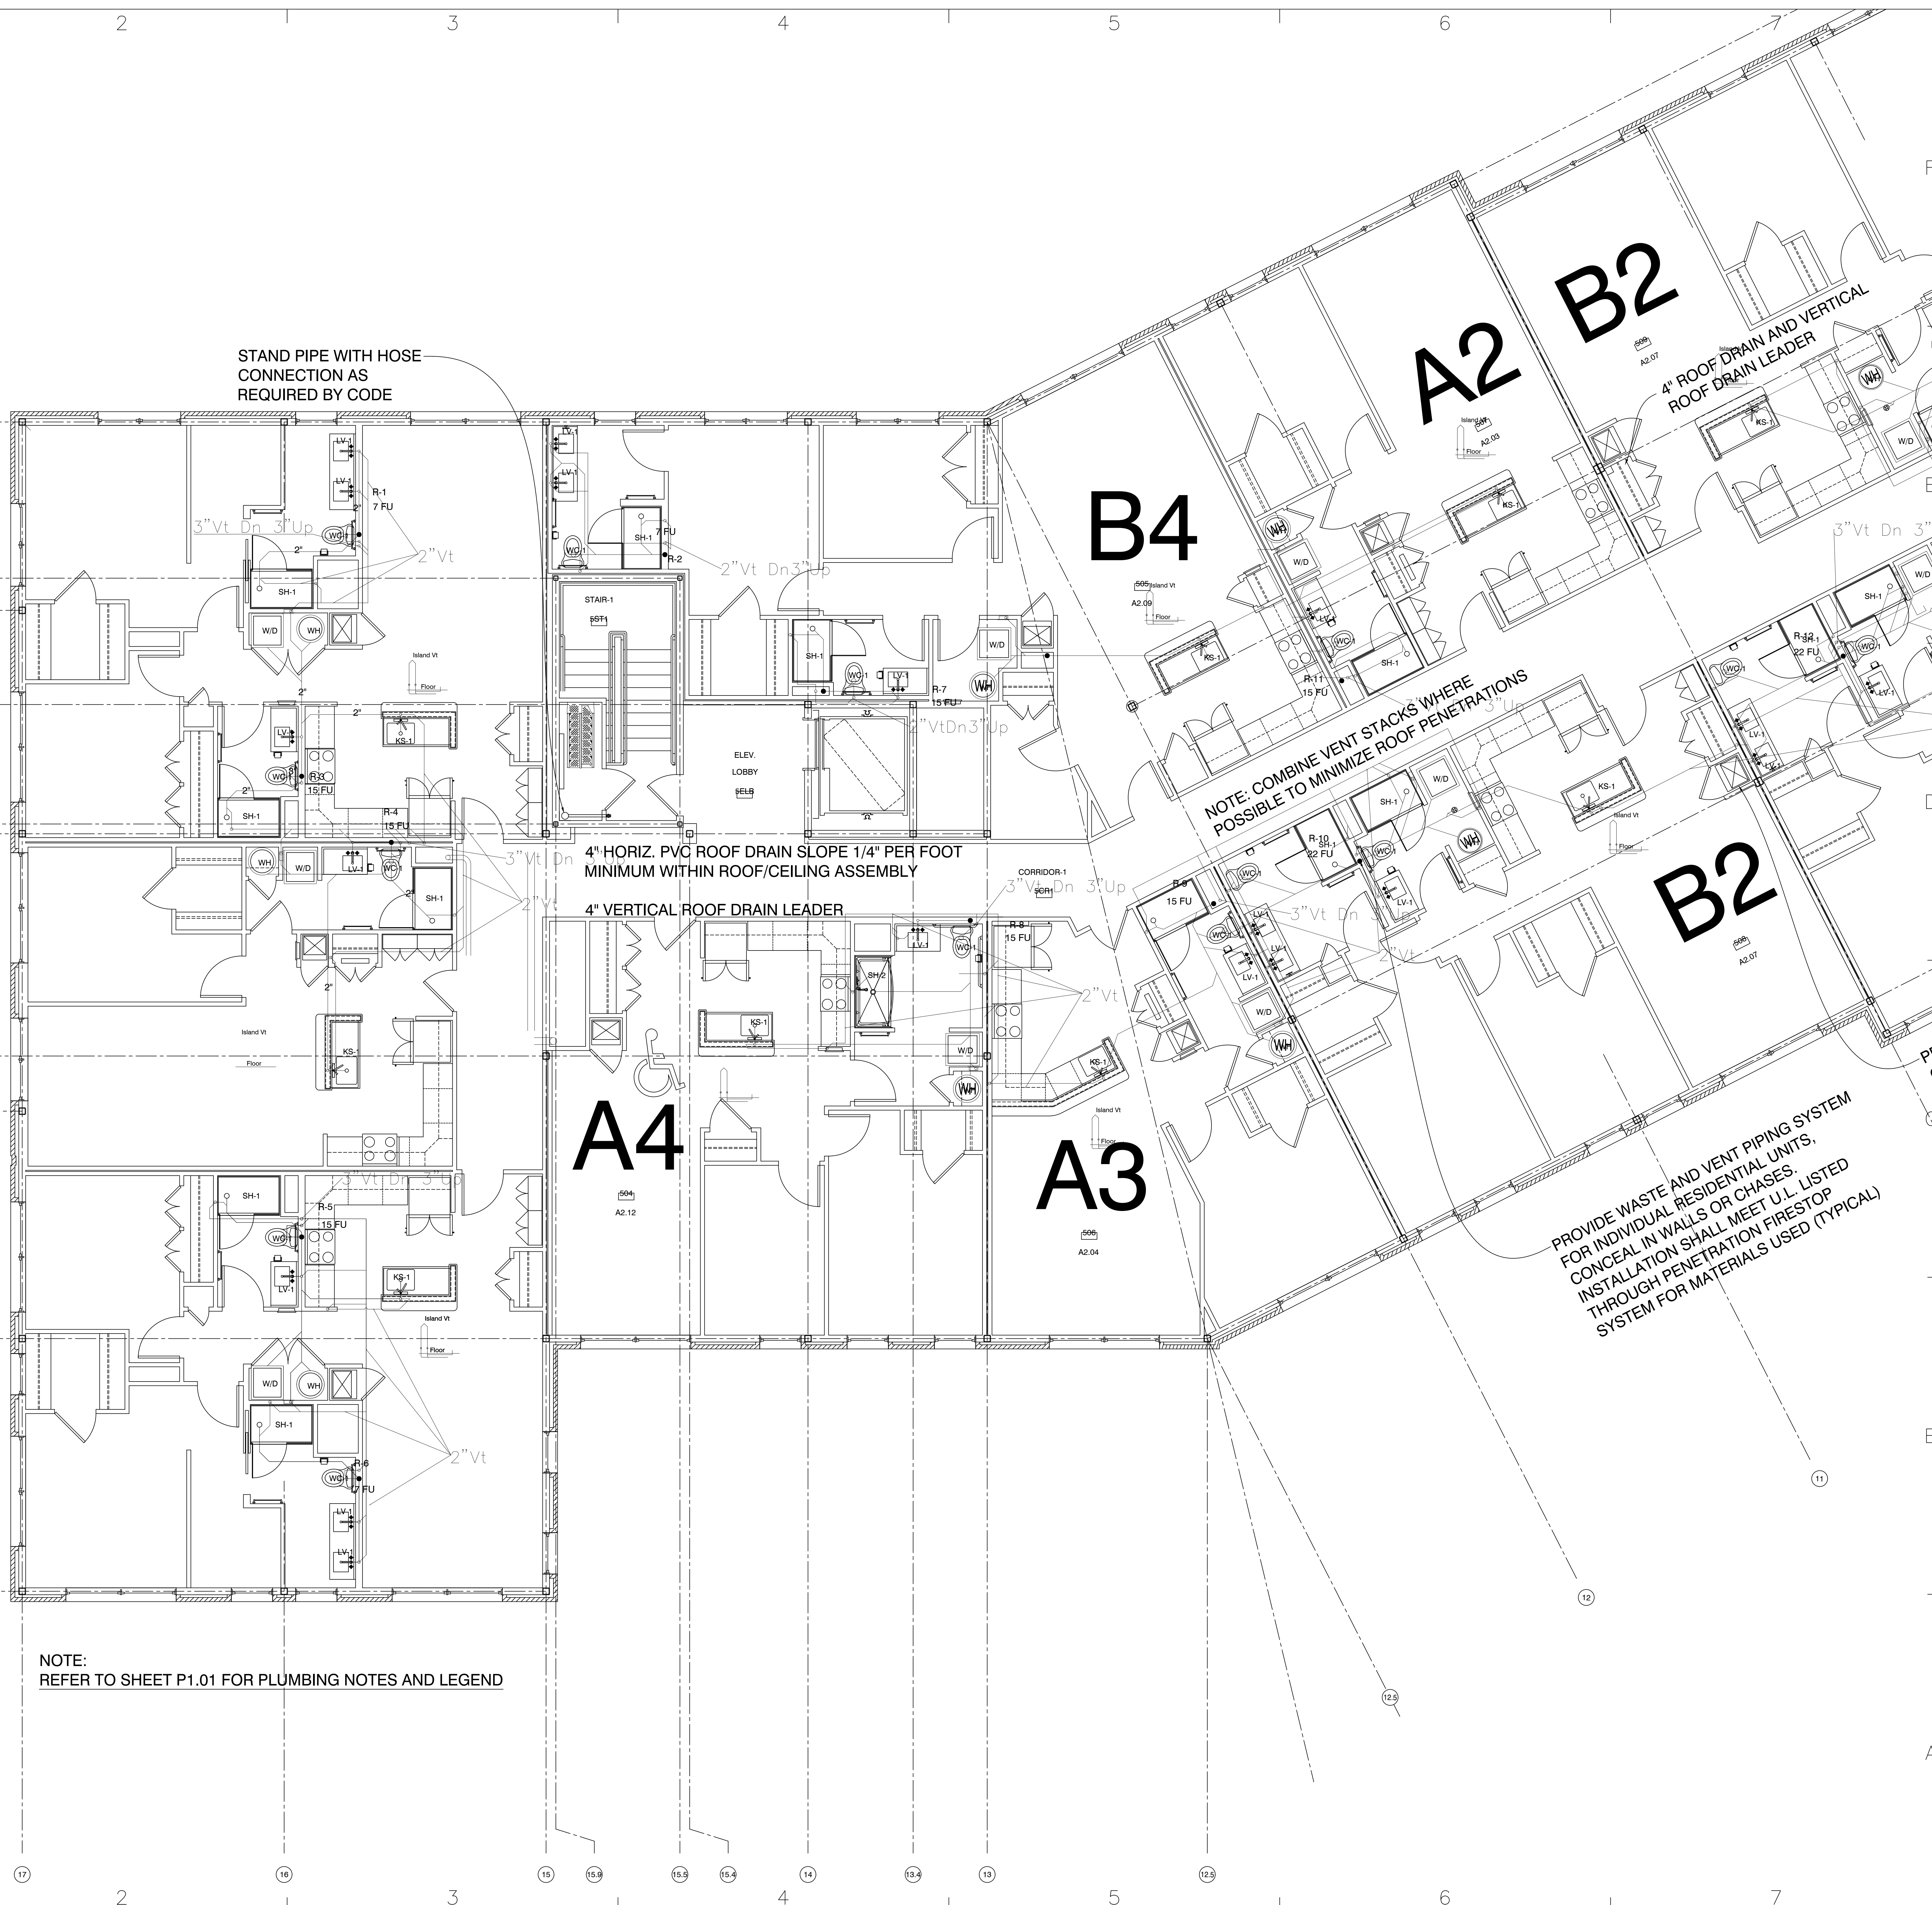

STAND PIPE WITH HOSE CONNECTION AS REQUIRED BY CODE

NOTE: COMBINE VENT STACKS WHERE POSSIBLE TO MINIMIZE ROOF PENETRATIONS

PROVIDE WASTE AND VENT PIPING SYSTEM FOR INDIVIDUAL RESIDENTIAL UNITS, CONCEAL IN WALLS OR CHASES. INSTALLATION SHALL MEET U.L. LISTED THROUGH PENETRATION FIRESTOP SYSTEM FOR MATERIALS USED (TYPICAL)

NOTE: REFER TO SHEET P1.01 FOR PLUMBING NOTES AND LEGEND

REVISION	DATE	DESCRIPTION

SHEET TITLE  
**5th Floor Sanitary & Vent**