



1" CPVC FROM RISER TO WH AND 1/2" PEX HOME RUNS TO EACH FIXTURE




DOUBLE BATHROOM UNITS TYP

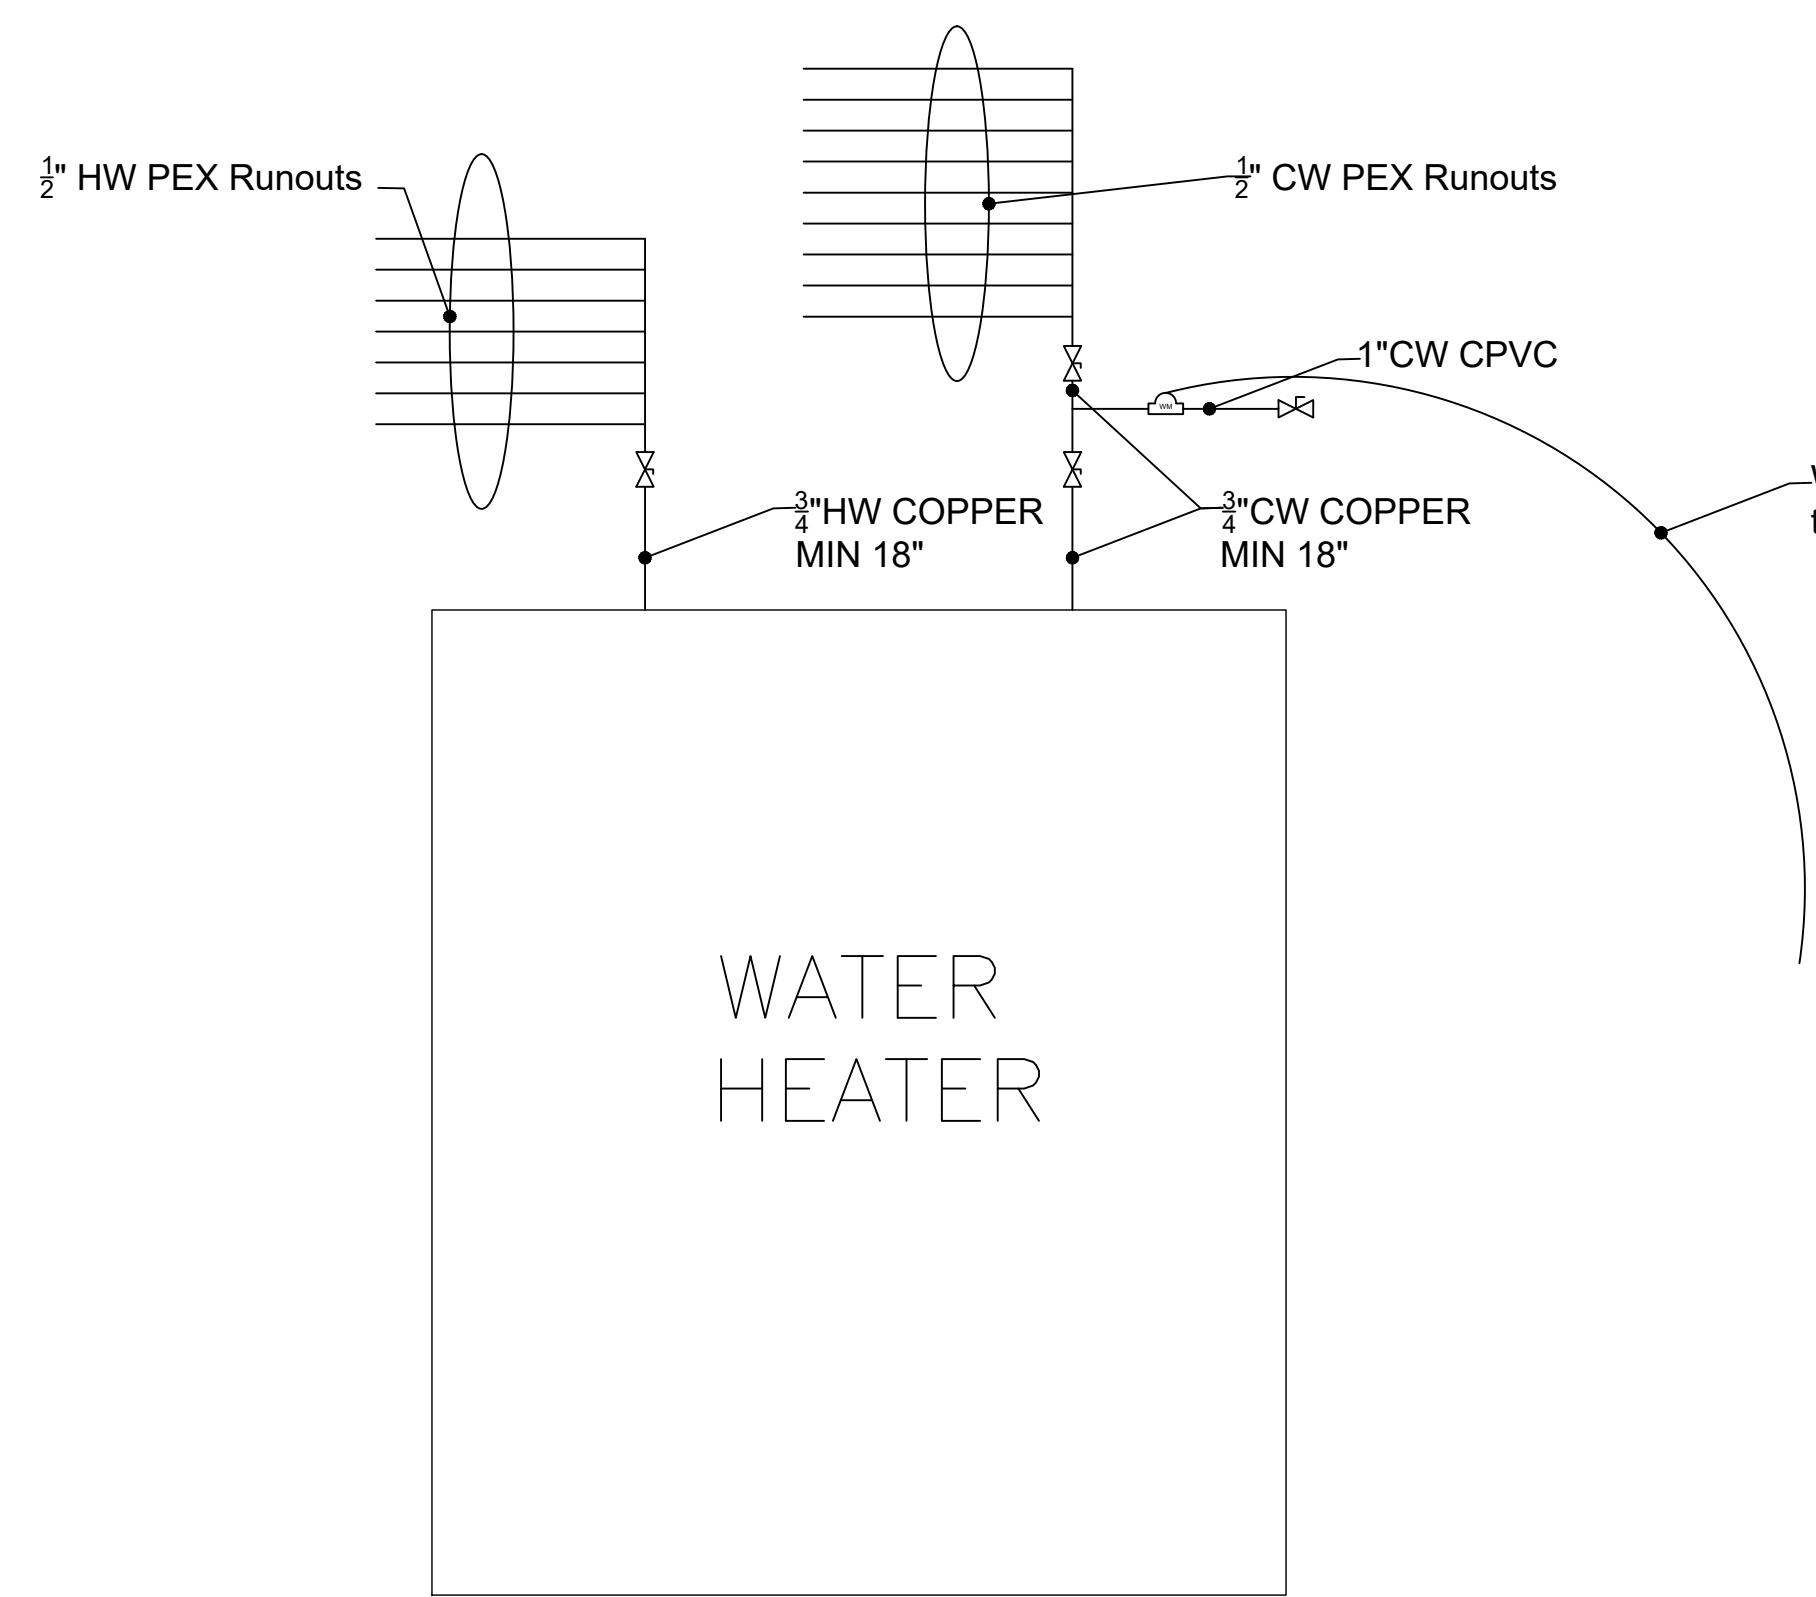

SINGLE BATHROOM UNITS TYP

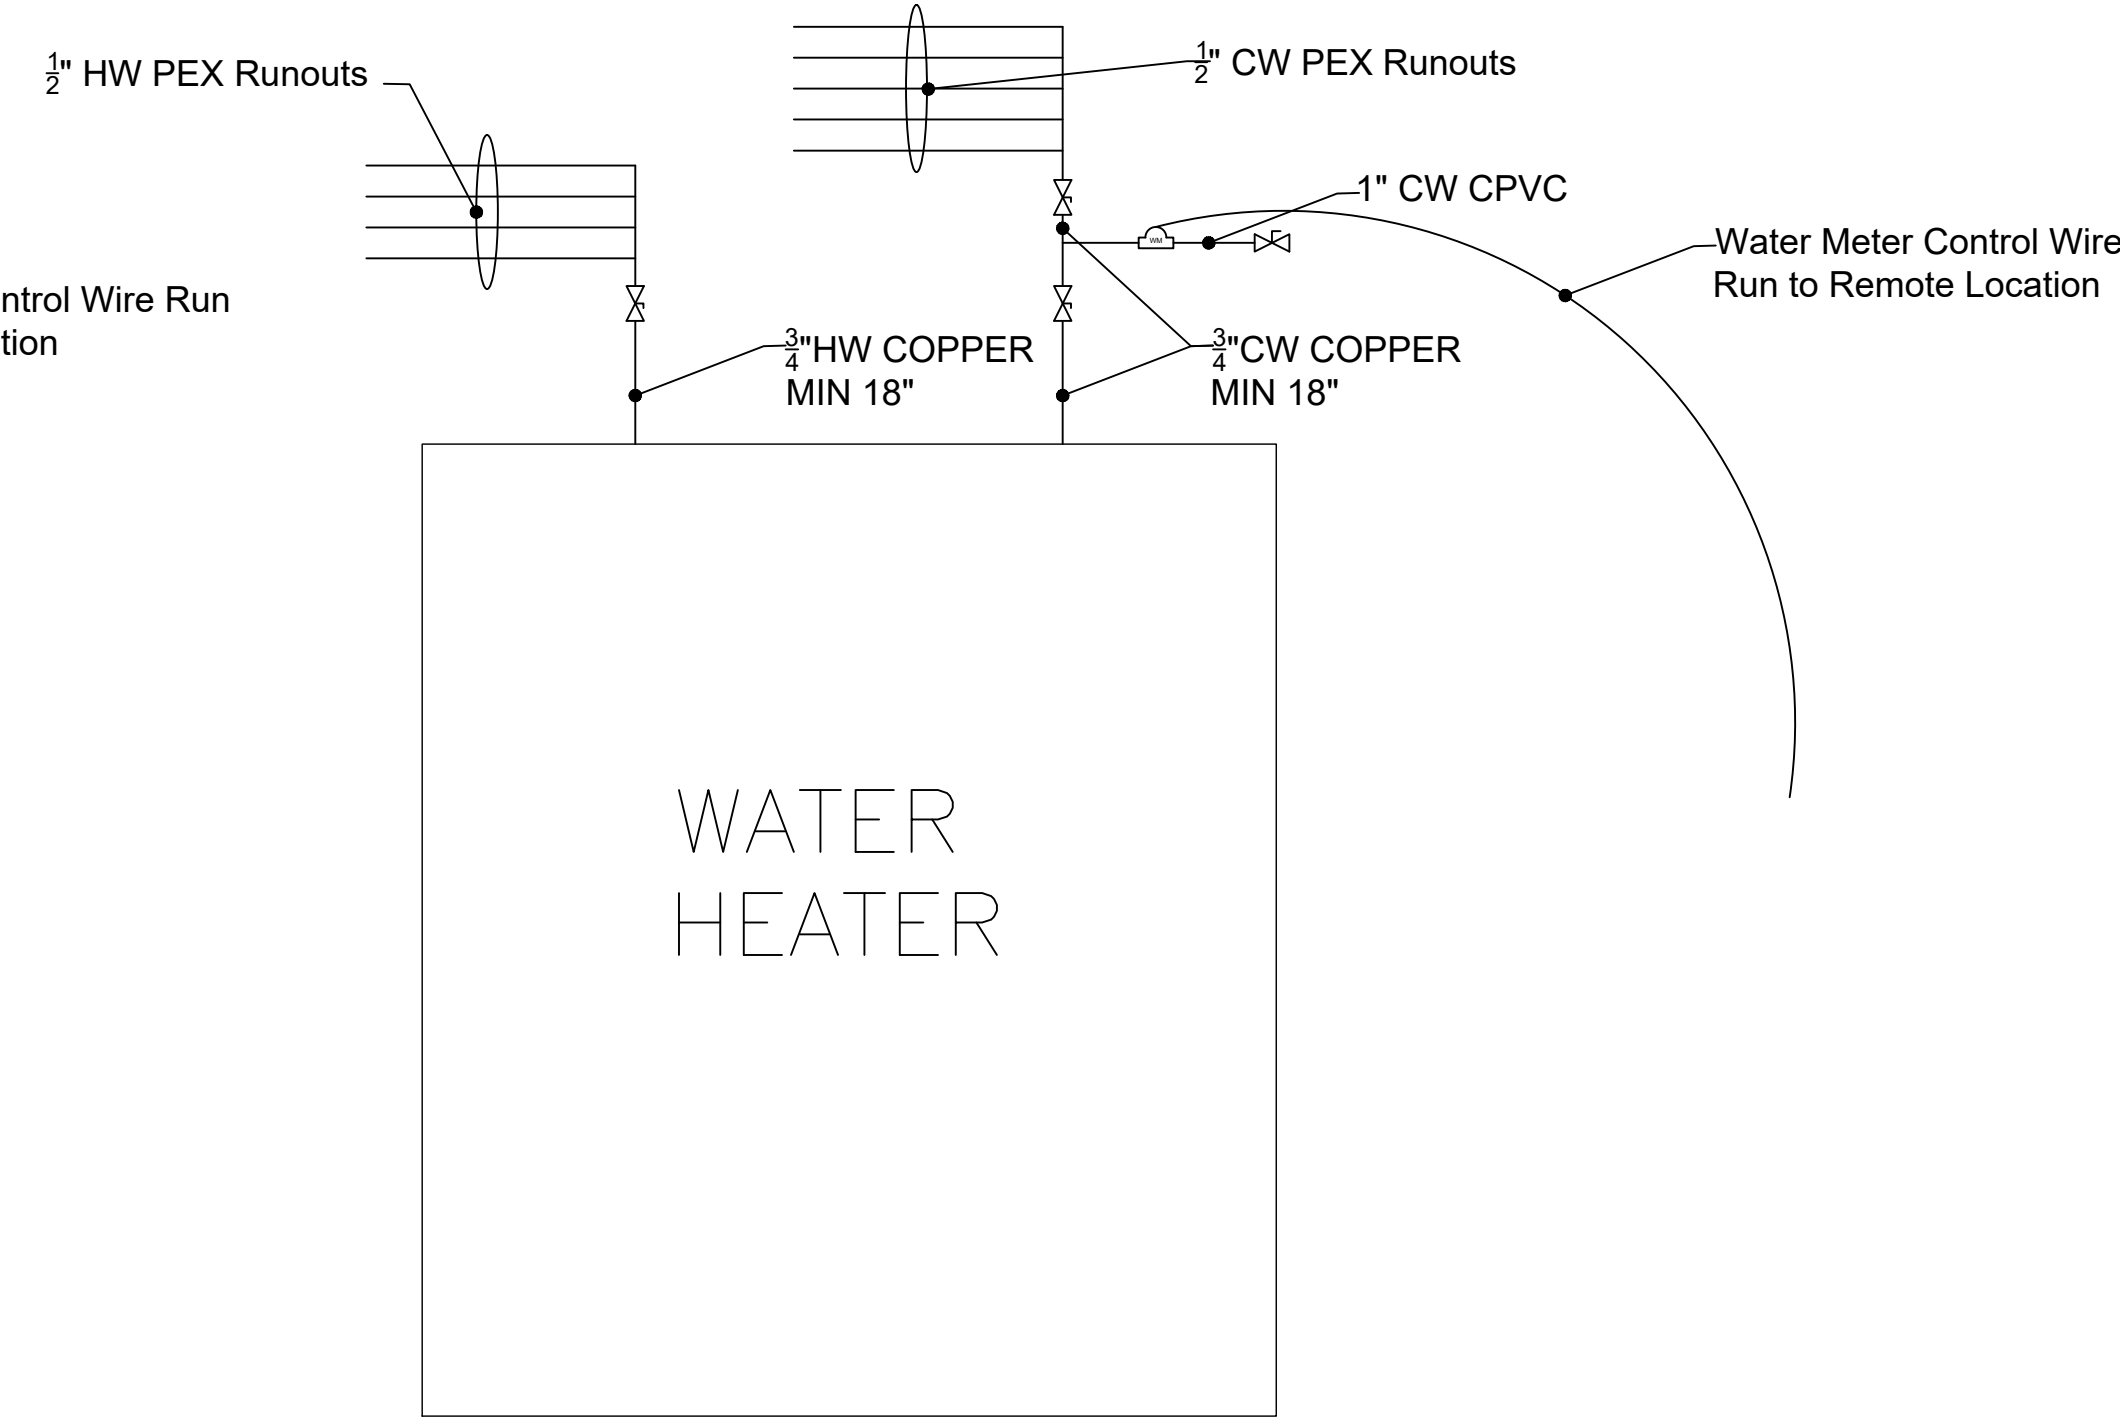

ALL FIXTURES ARE TO BE BACK VENTED TYP PER DETAIL

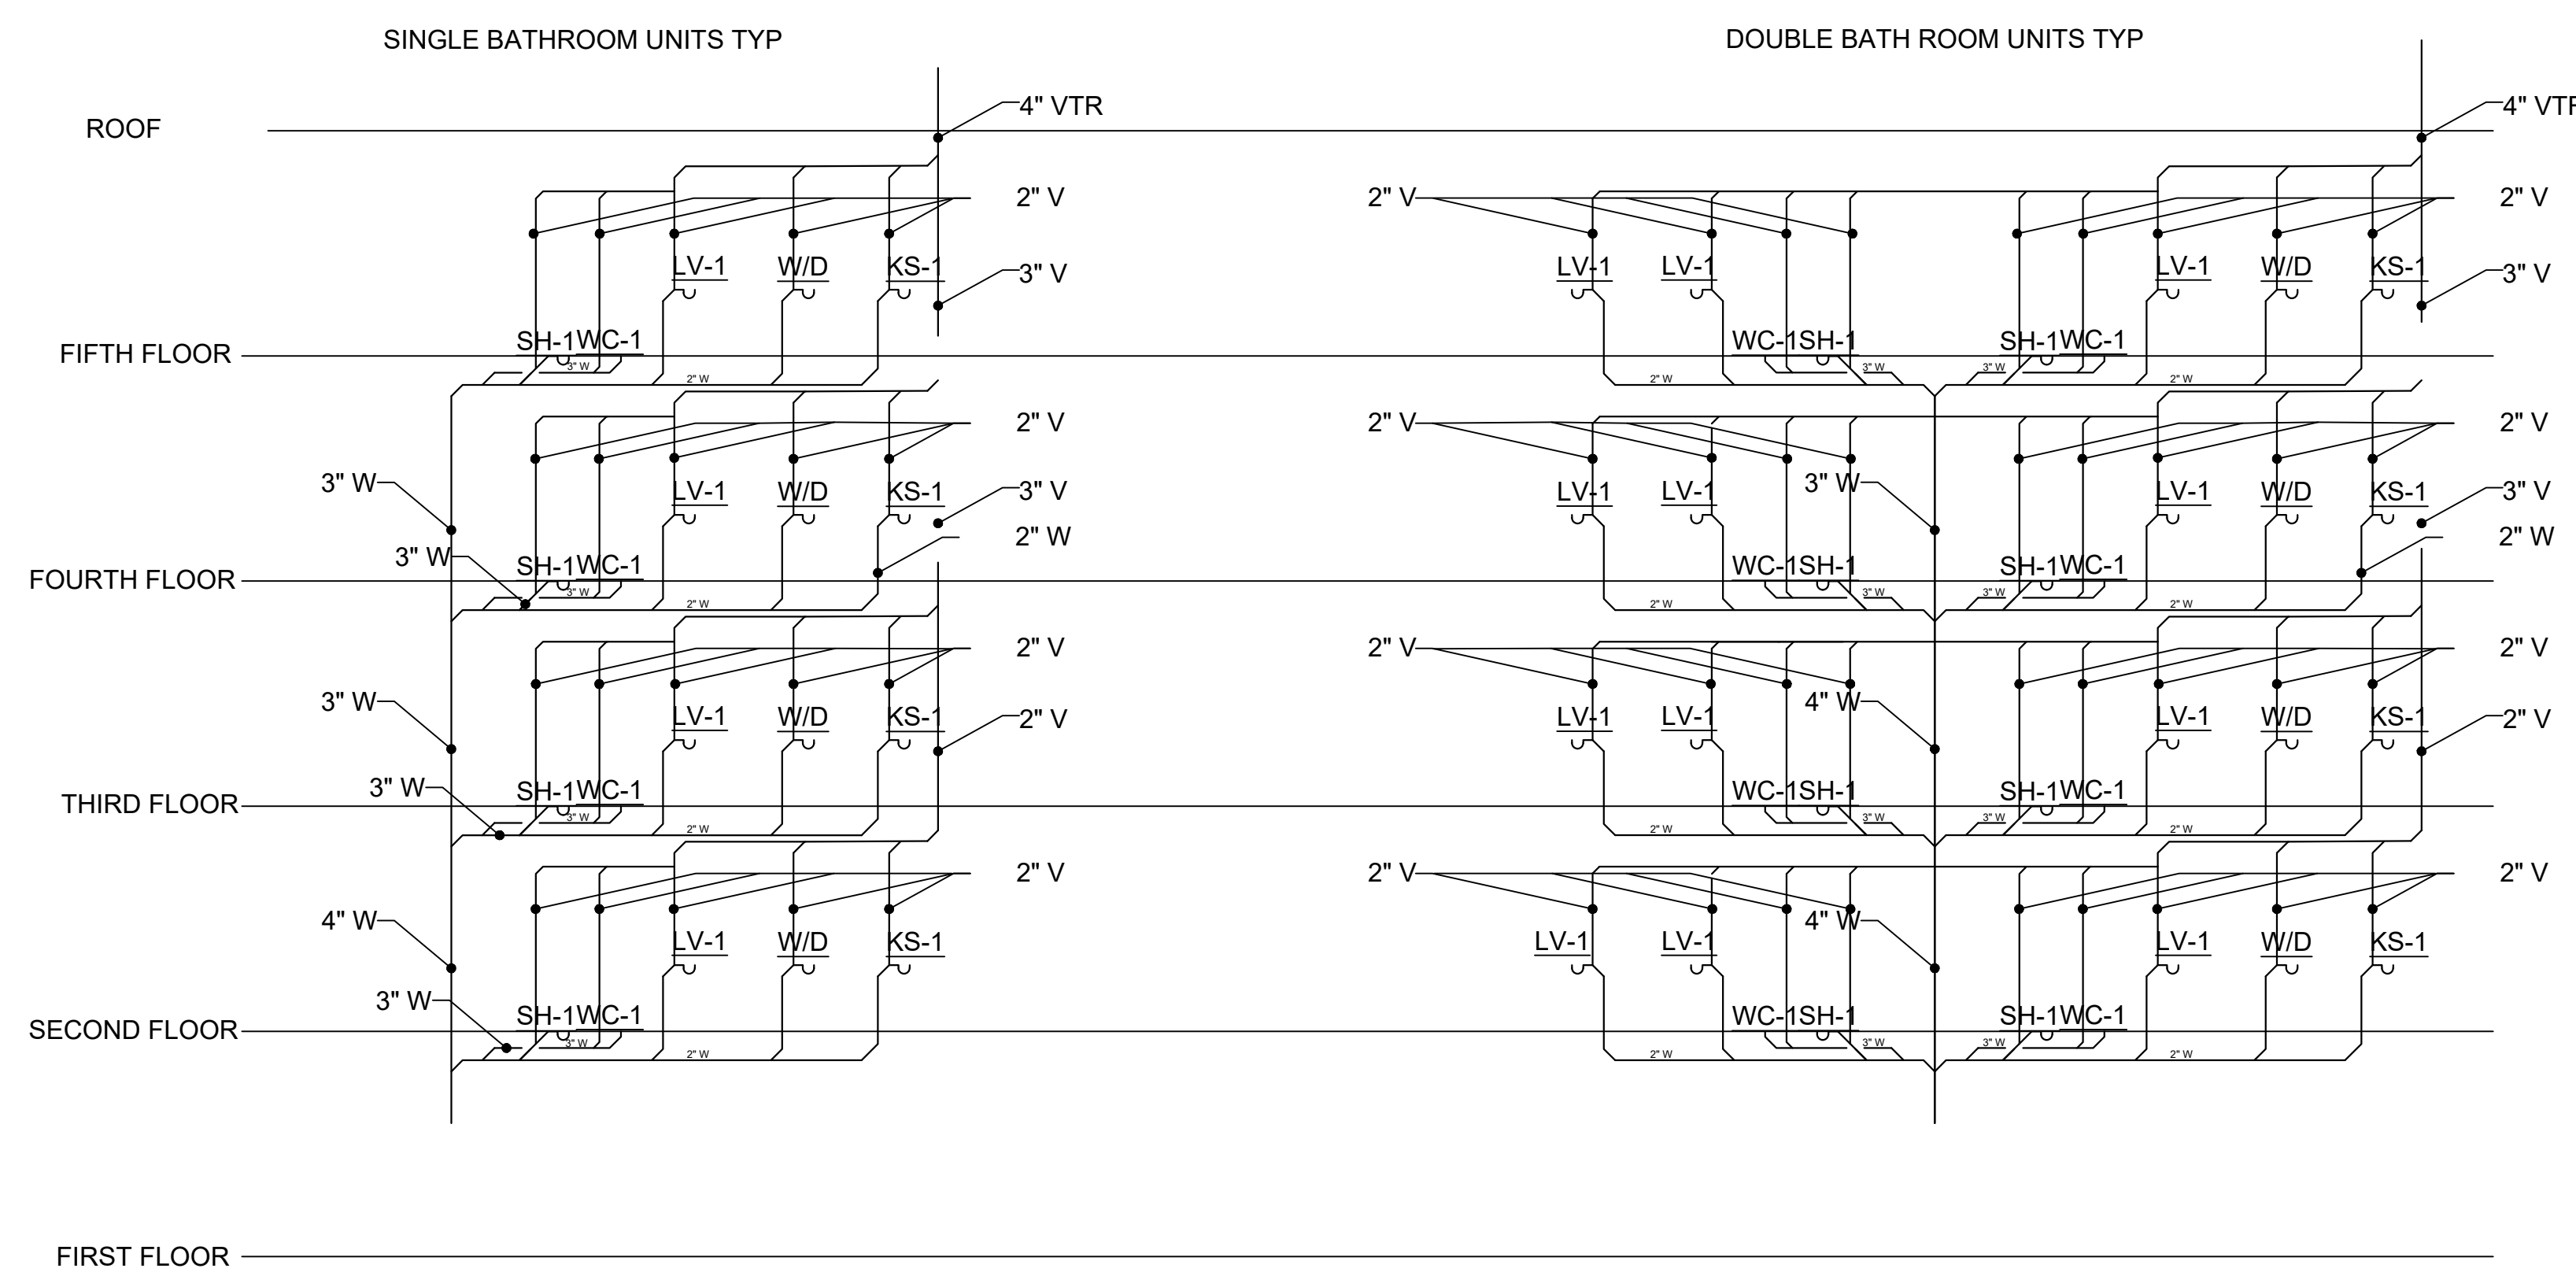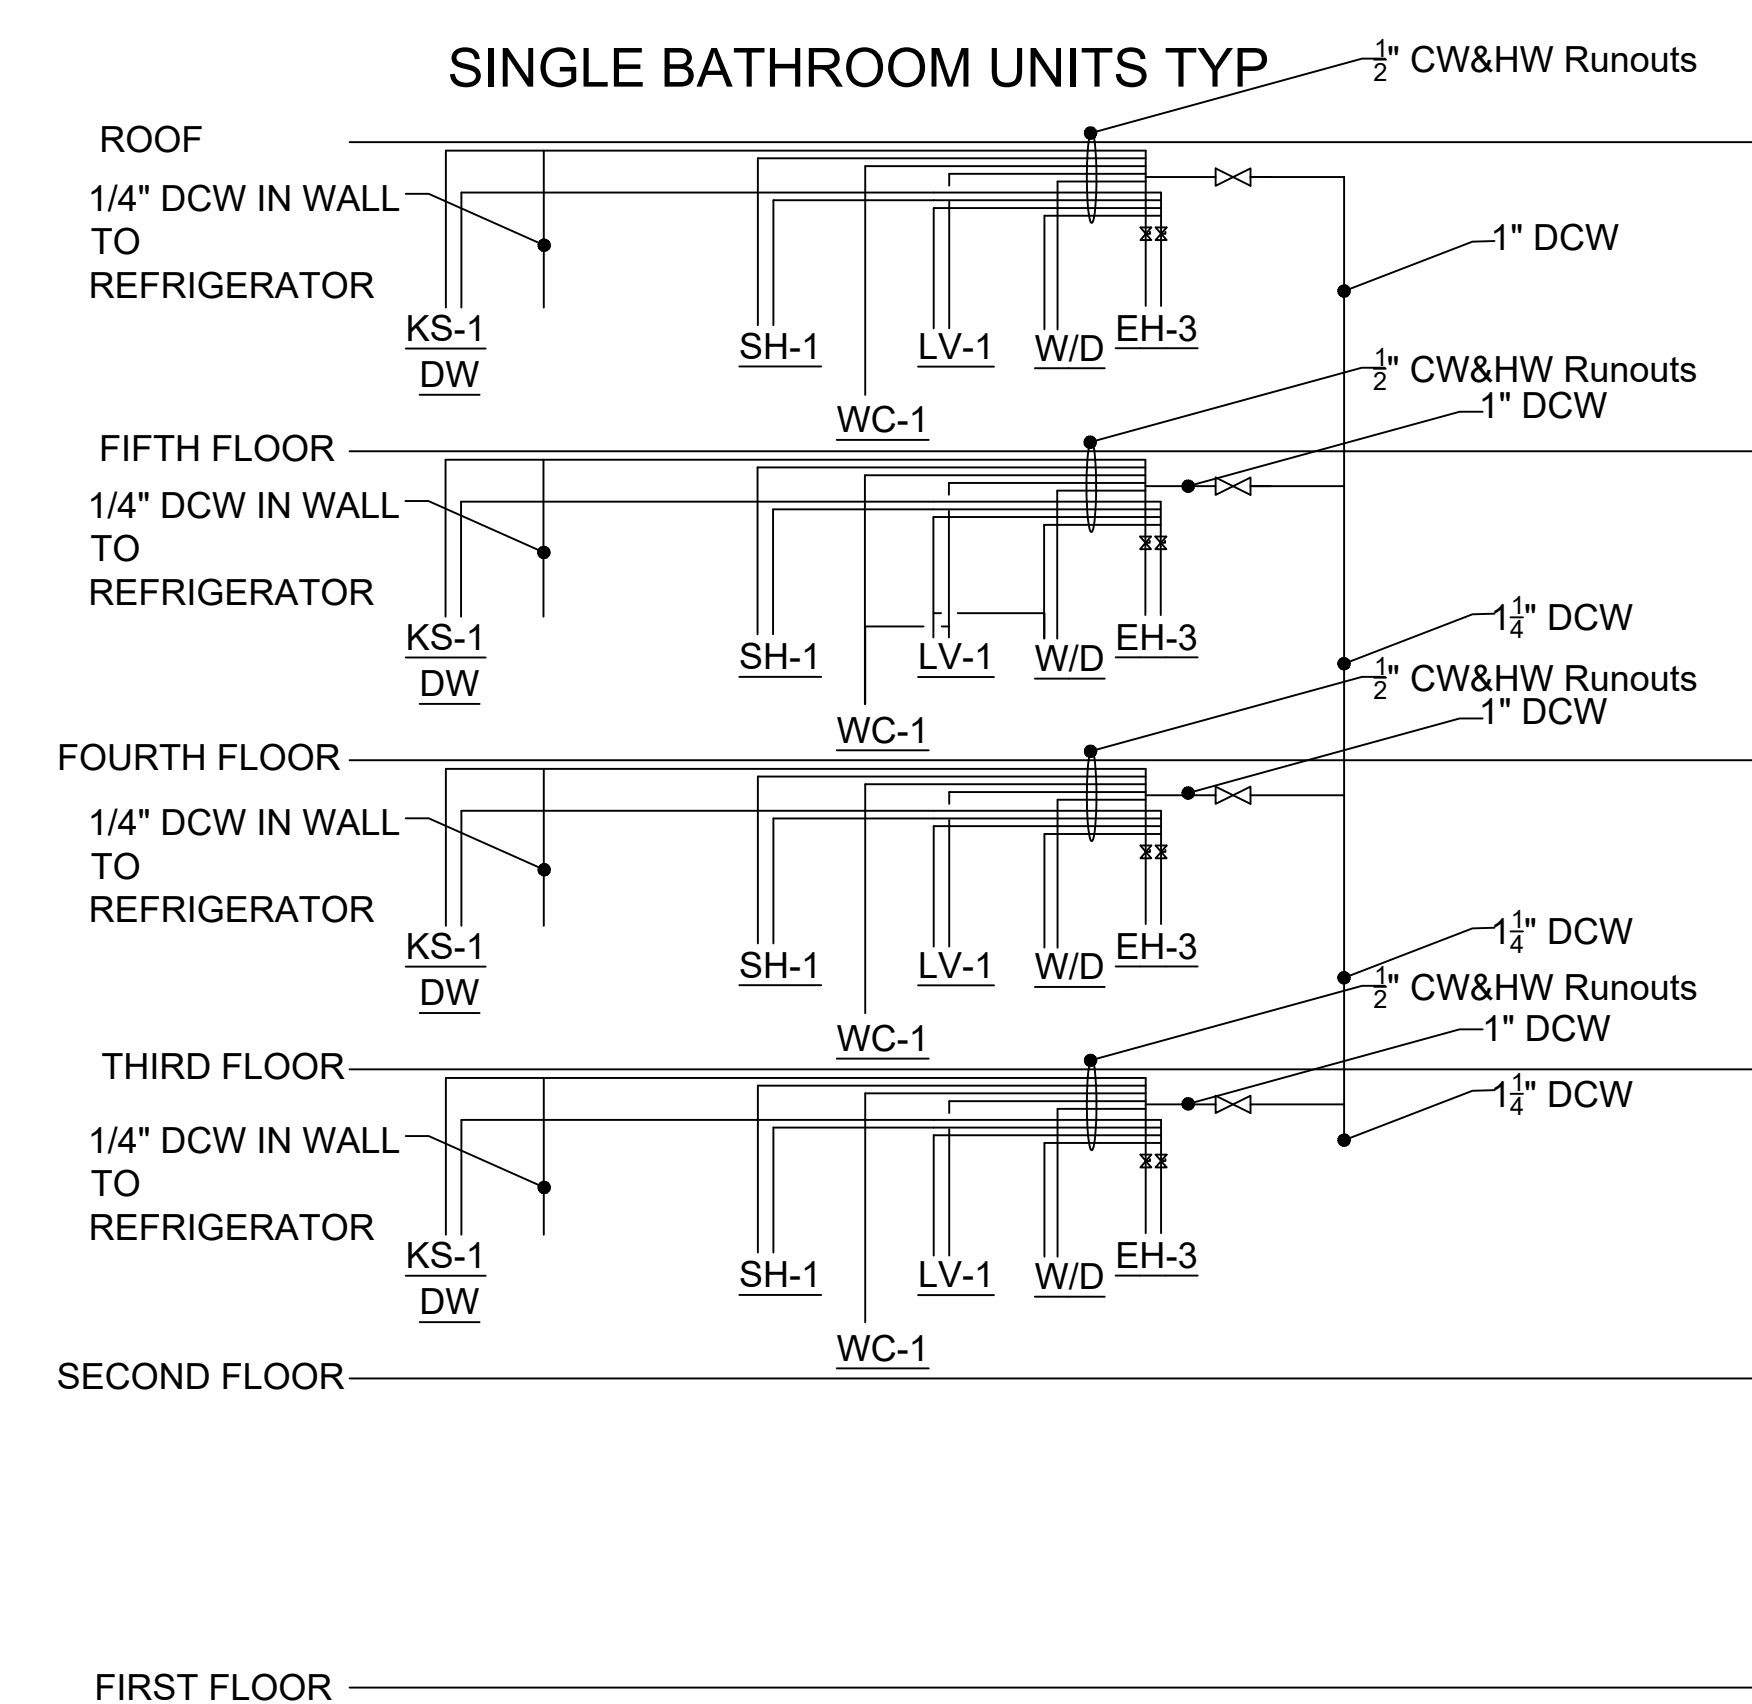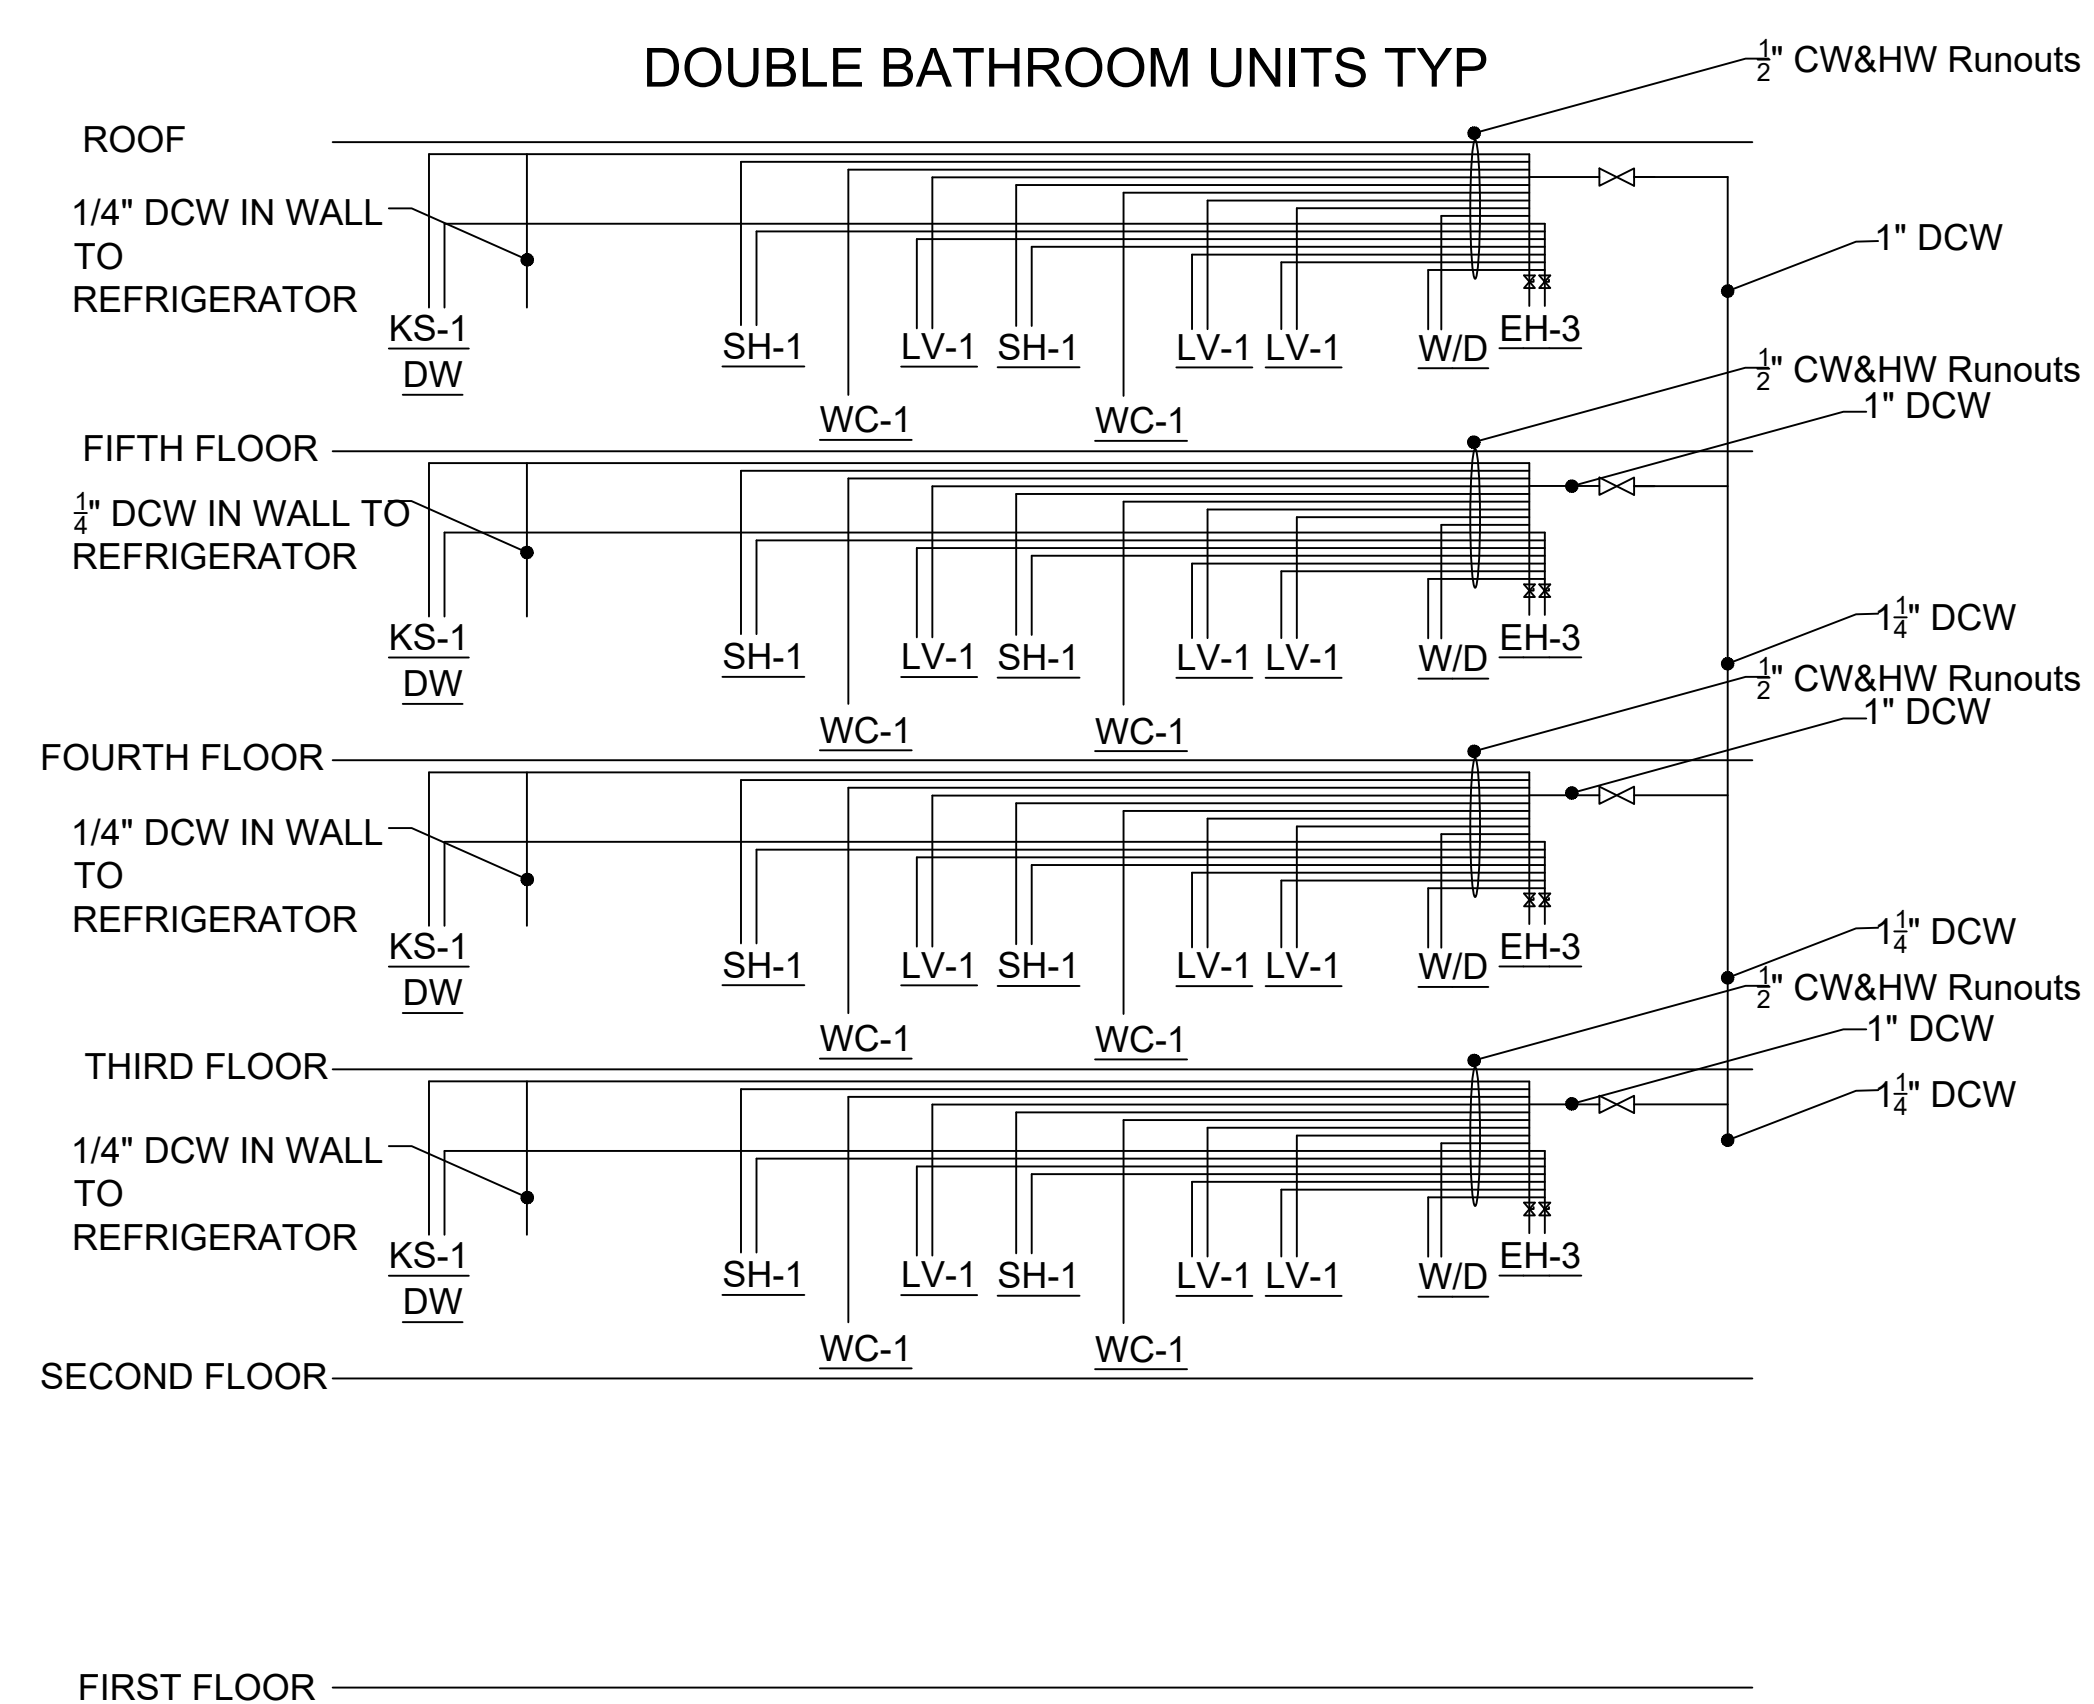

REVISION	DATE	DESCRIPTION

PROJECT NO: 1605  
 CADD FILE: DOM - SAN DETAILS.dwg  
 DRAWN BY: RS  
 CHECKED BY: WPS  
 COPYRIGHT:

SHEET TITLE  
**Sanitary & Domestic Risers**