


SYMBOLS LEGEND	
3" RIGID INSULATION (4'-0" x 8'-0")	
3" RIGID INSULATION (2'-0" x 8'-0")	
4" RIGID INSULATION (4'-0" x 8'-0")	
3" RIGID INSULATION (IRREGULAR)	

PLAN NORTH **1** PARKING GARAGE FOUNDATION INSULATION PLAN
3/32" = 1'-0"

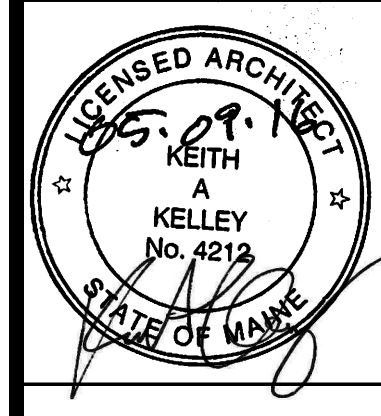

Mixed Use Development
York & High Street
Portland, Maine

REVISION:

ISSUED: 04-08-16 ISSUED FOR REVIEW
05-09-16 FOR BUILDING PERMIT

project architect: KAK
drawn by: CDR

LOWER LEVEL INSUL. PLAN

sheet number:
G1.03