
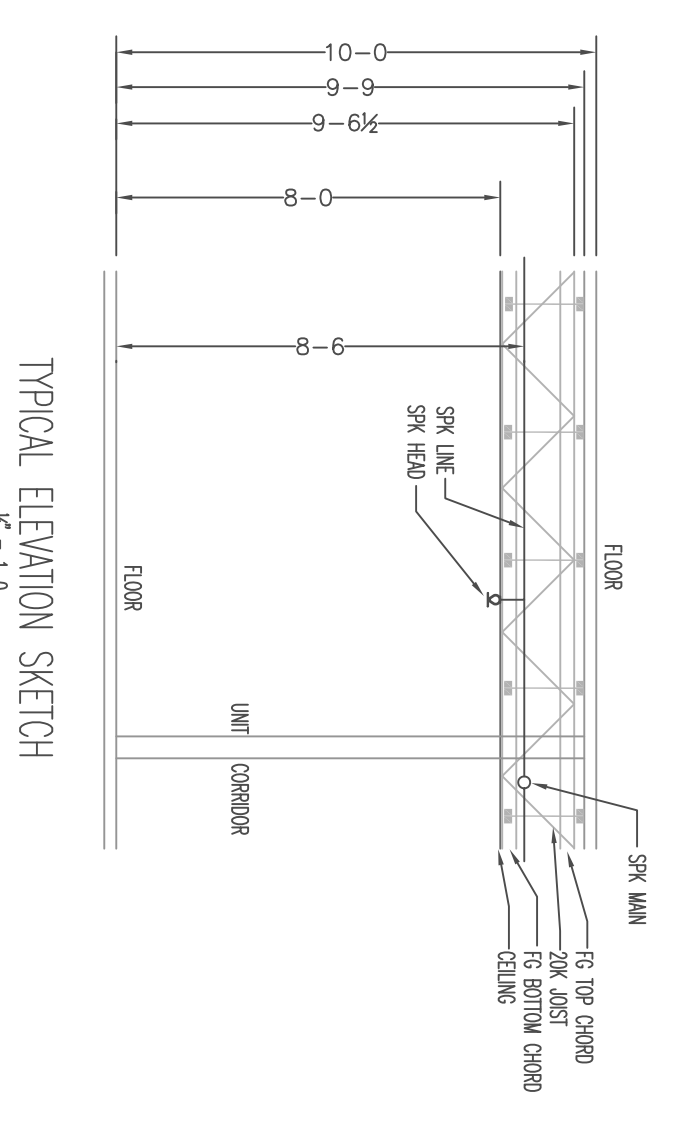




**NOTE:**  

**2ND LEVEL PLAN**  
 1/8" = 1'-0"  
 UNIT CEILING: 8'-0" AFF.  
 COMMON AREA CEILING: 8'-0" AFF.  
 PERIMETER CEILING: 7'-6" AFF.  

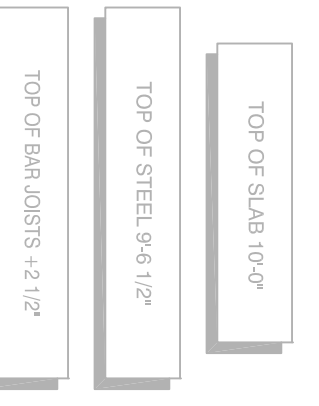

PLANS PREPARED BY:  
 BRIAN BENNETT  
 NICET LEVEL 3 CERT. #075934

THESE PLANS ARE SUBJECT TO MINOR  
 DEVIATIONS, DUE TO COORDINATION AND/OR  
 FIELD CONDITIONS, NOT AFFECTING SCOPE OF  
 WORK OR CODE COMPLIANCE.

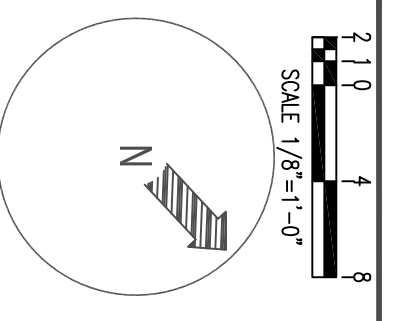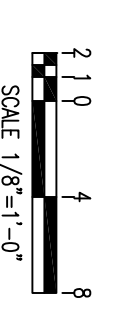

**Hampshire**  
 FIRE PROTECTION  
 8 NORTH WENTWORTH AVENUE, LONDONDERRY, NH 03053  
 PH: (603) 432-8221 FAX: (603) 434-3194  
 WEBSITE: HAMPSHIRE.FIRE.COM  
 MASS VERMONT CERTIFIED

**WATER SUPPLY DATA**

Static pressure	100	psi
Residual pressure	90	psi
Location	1047	SPIN
Elevation	310.00'	
Date	2/13/16	Time 10:AM
Information by	Pauline Winer Dept. Maine Dept.	

**SPRINKLERS**

Total This Sheet	247
From This Job	247
Description	FROM THIS JOB SEE SHEET 1
Symbol	247
RELIABLE EDGE CONCEALED REND (1/2\"/>	

**Drawing**

Sheet	4	2nd Level
Contract No.	48303HE	
Drawn By	Bennett	
Scale	1/8" = 1'-0"	
Date	8/17/16	
Approved by	Pauline Winer Dept.	
Checked by		
Reviewed by		
Date		

**Project:**  
 York Street  
 101 York Street  
 Portland, ME 04101

**Contractor:**  
 Opashee Construction  
 11 Corporate Drive  
 Bethel, NH 03220