

**NO  
EXCUSES!**



# TC1



## 18 Point Terminal Cabinet


The TC1 18 point "FIRE ALARM TERMINAL CABINET" is designed to enhance your fire alarm systems. Ideally suited for maintenance and troubleshooting with easy identification of system wiring.

White 7/8" highly visible lettering and a "lift-a-way" hinged door with captive fastener or high security Cam Lock makes this an ideal "quick and easy" termination point. This surface mount cabinet is fabricated from 16 gauge steel with a durable red textured, baked-on powder coat finish.

The TC1 is UL listed for life safety.

## Standard Features:

- Dimensions:  
6 1/2" wide x 8 1/2" high x 2 1/2" deep
- 16 gauge cold rolled steel construction
- Captive Screw or Cam Lock securing devices
- Wall mounting holes
- Durable red textured finish
- White 7/8" indelible lettering
- "FIRE ALARM TERMINAL CABINET"
- Lift-a-way hinge
- Interior labeling of terminal strip
- Field identification label inside cover
- Standard 1/2" & 3/4" EMT knockouts
- Single 18 point high barrier terminal strip
- Terminal points rated for 12 gauge wire
- Terminal strip rated for 20 amp max 250V
- (Class B/UL) 300V (CSA)

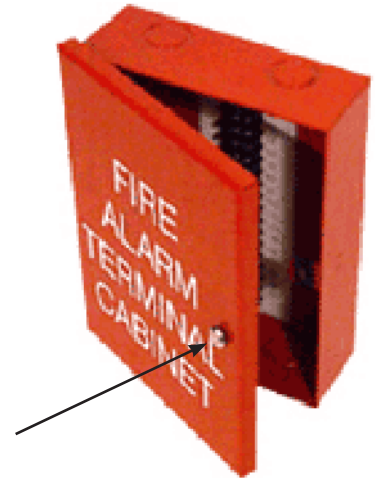

The TC1 door can be equipped with a friction catch or a high security CAT 30 key and lock set.



Uses UL Recognized Components




**ISO 9001  
REGISTERED  
COMPANY**

**ACEBOX**

Space Age Electronics, Inc.  
www.1sae.com  
**800.486.1723** Toll Free  
508.485.0966 Local  
508.485.4740 Fax

## Specifications:

The TC1 18 Point Terminal Cabinet is constructed of 16 gauge (.062 thk.) cold rolled steel and finished with a durable red textured, heat-resistant baked-on enamel finish. The front cover displays "FIRE ALARM TERMINAL CABINET" in 7/8" white screened indelible lettering, and is engineered with a removable formed lift-a-way hinge. The choice of a captive fastener or CAT-30 Cam Lock secures the front cover. The interior of the box has a field identification label on the inside cover, corresponding to the terminal strip's labeling inside the back box. Overall dimensions measure 6 1/2" wide by 8 1/2" high by 2 1/2" deep. The cabinet includes standard 1/2" and 3/4" EMT knockouts on the top and bottom. A single 18 point high barrier terminal strip is rated for 12 gauge wire and 20 amp max 250V (Class B/UL) 300V (CSA).

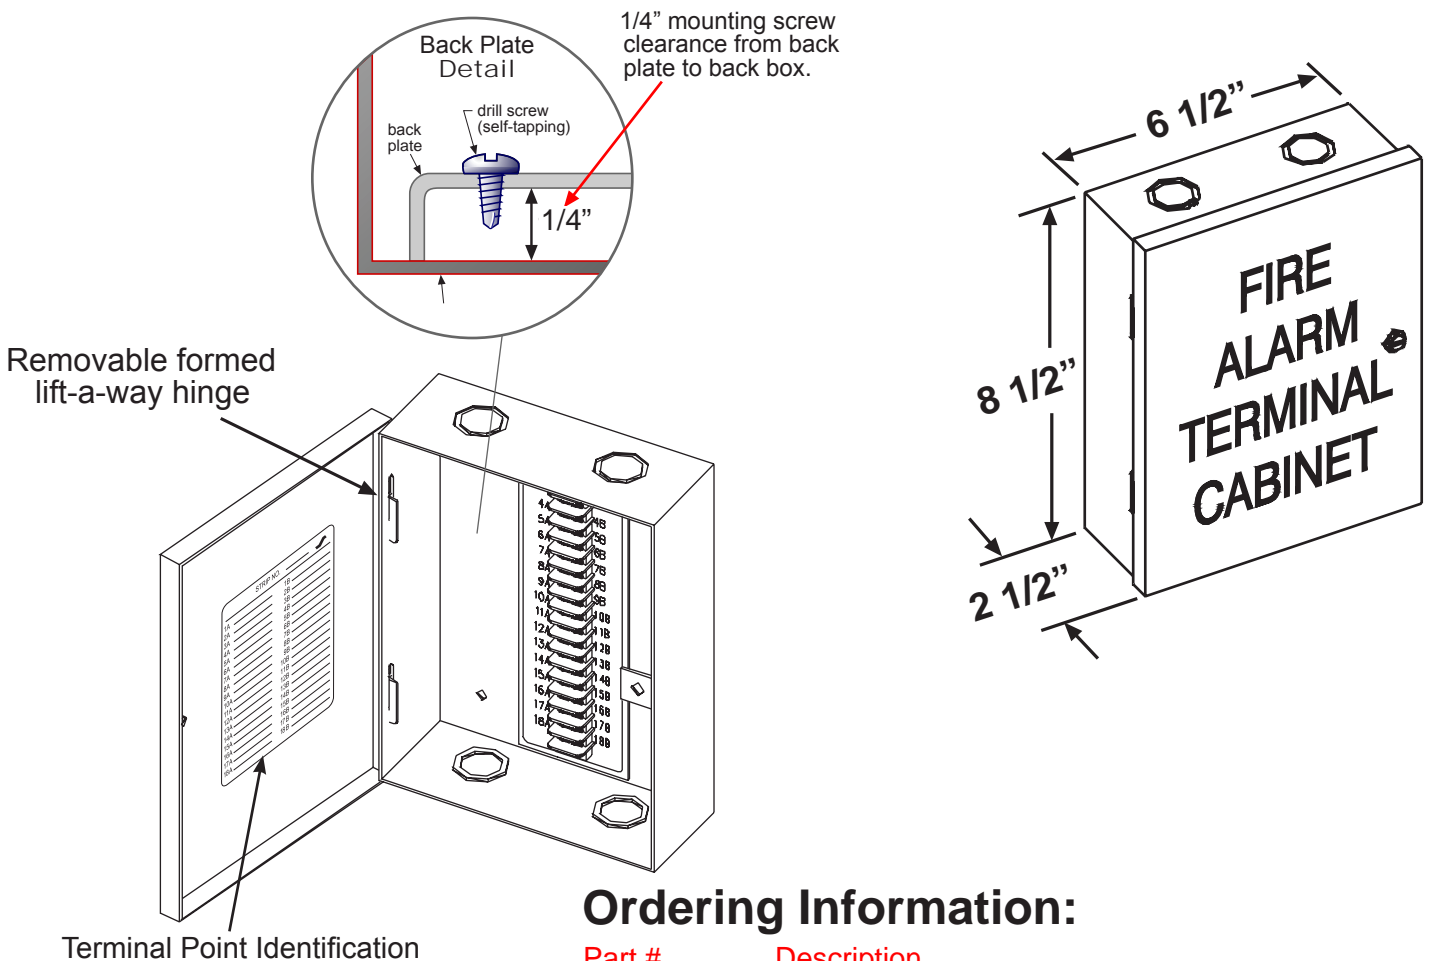

## Ordering Information:

Part #	Description
SSU00635	TC1 18 Point Terminal Cabinet w/Captive Fastener
SSU00636	TC1 18 Point Terminal Cabinet w/CAT30 Lock*

## Agency Approvals:

UOXX.S2580      UL Listed Control Unit Accessories

\* TC1 w/CAT30 Lock is not UL Listed

**ACEBOX**

Space Age Electronics, Inc.  
www.1sae.com  
800.486.1723 Toll Free  
508.485.0966 Local  
508.485.4740 Fax

No Excuses, Just Solutions!

This document is subject to change without notice, see doc # ED0479 for legal disclaimer

**NO EXCUSES!**



# TC2



## 32 Point Terminal Cabinet

The TC2 32 point "FIRE ALARM TERMINAL CABINET" is designed to enhance your fire alarm systems. Ideally suited for trouble shooting and maintenance with easy identification of system wiring.

This surface mount cabinet is fabricated from 16 gauge steel with a durable, baked on, red textured powder coat finish. White 2" highly visible lettering and a "lift-a-way" hinged door contribute to fast cabinet location and access. The door incorporates a high security CAT 30 keyed door lock. The TC2 is UL listed for life safety.

### Standard Features:

- Dimensions:  
14" wide x 14" high x 3 1/4" deep
- 16 gauge steel construction
- Wall mounting holes
- Durable red textured finish
- White 2" indelible lettering "FIRE ALARM TERMINAL CABINET"
- Lift-a-way hinge with CAT 30 keyed door lock
- Interior labeling of terminal strip
- Field identification label inside cover
- 1/2", 3/4", 1", 1 1/2" and 2" EMT knockout clusters
- Dual 16 point high barrier terminal strips
- Terminal points rated for 12 gauge wire
- Terminal strips rated for 20 amp max 250V (Class B/UL) 300V (CSA)

Life Safety installations demand code compliant products. The TC2 uses only UL Recognized components.



ADA



NFPA



Made In U.S.A.



Uses UL Recognized Components


ISO 9001  
REGISTERED  
COMPANY

**ACEBOX**

Space Age Electronics, Inc.  
www.1sae.com  
800.486.1723 Toll Free  
508.485.0966 Local  
508.485.4740 Fax

## Specifications:

The TC2 32 Point Terminal Cabinet is constructed of 16 gauge (.062 thk.) cold rolled steel and finished with a durable red textured, heat-resistant baked-on enamel finish. The front cover is engineered with a removable formed lift-a-way hinge and displays "FIRE ALARM TERMINAL CABINET" in 2" white screened indelible lettering. A CAT 30 keyed door lock secures the front cover. The interior of the box has field identification labels on the inside cover corresponding to the terminal strip's labeling inside the back box. Overall dimensions measure 14" wide by 14" high by 3 1/4" deep. The cabinet includes 1/2", 3/4", 1", 1 1/2" and 2" EMT knockout clusters on the top, bottom and left side. Interior dual 16 point high barrier terminal strips are rated for 12 gauge wire and 20 amp max 250V (Class B/UL) 300V (CSA).

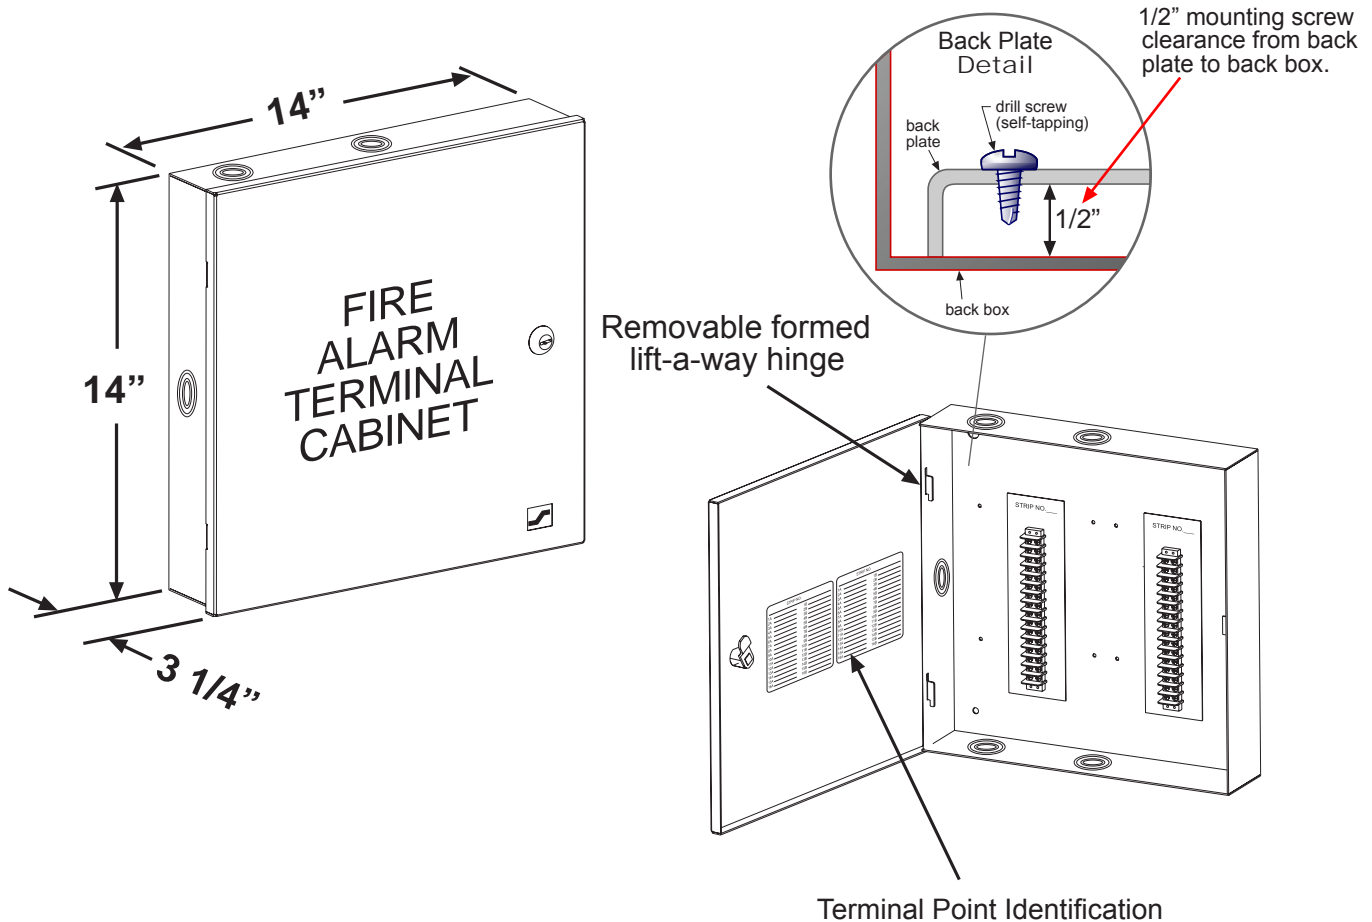

## Ordering Information:

Part #	Description
SSU00645	TC2 32 Point Terminal Cabinet

## Agency Approvals:

UOXX.S2580	UL Listed Control Unit Accessories
------------	------------------------------------

**ACEBOX**

Space Age Electronics, Inc.  
www.1sae.com  
800.486.1723 Toll Free  
508.485.0966 Local  
508.485.4740 Fax

*No Excuses, Just Solutions!*

This document is subject to change without notice, see doc # ED0479 for legal disclaimer

**NO EXCUSES!**



# TCX



## 64 - 128 Point Terminal Cabinet

The TCX "FIRE ALARM TERMINAL CABINET" offers easy identification of fire alarm wiring junctions for troubleshooting and maintenance of system wiring.

Highly visible 2" lettering and a removable "lift-a-way" hinged door contribute to fast location and easy access. This surface mount cabinet is fabricated from 16 gauge steel with a durable, baked on, red textured powder coat finish. The TCX includes a high security CAT 30 keyed door lock and is UL listed for life safety.

### Standard Features:

- Available in size A or D
- 16 gauge steel construction
- Durable red textured finish
- White 2" indelible lettering "Fire Alarm Terminal Cabinet"
- Lift-a way hinge with CAT 30 keyed door lock
- Interior labeling of terminal strips
- Field identification labels inside cover
- 1/2", 3/4", 1", 1 1/2" and 2" EMT knockout clusters
- Dual 16 point high barrier terminal strips
- Terminal points rated for 12 gauge wire
- Terminal strips rated for 20 amp max 250V (Class B/UL) 300V (CSA)



The TCX is available in either the ACE "A" or "D" sizes. The ACE A supplies you with 64 terminals while the ACE D supplies you with 128 terminals.



Uses UL Recognized Components



**ISO 9001  
REGISTERED  
COMPANY**



**ACEBOX**




Space Age Electronics, Inc.  
www.1sae.com  
**800.486.1723** Toll Free  
508.485.0966 Local  
508.485.4740 Fax



## Specifications:

The TCX Terminal Cabinet is constructed of 16 gauge (.062 thk.) cold rolled steel and finished with a durable red textured, heat-resistant baked-on enamel finish. The front cover displays "FIRE ALARM TERMINAL CABINET" in 2" white indelible screened lettering and features a removable formed lift-a-way hinge and a high security CAT 30 keyed door lock. The interior of the box contains field identification labels on the inside cover corresponding to the terminal strip's labeling inside the back box. The cabinet employs dual 16 point high barrier terminal strips rated for 12 gauge wire and 20 amp max 250V (Class B/UL) 300V (CSA). The dual barrier terminal strips are mounted on a durable 18 GA cold rolled steel galvanized finish backboard and secured to the back box. Custom finish and legend available. The cabinet includes embedded 1/2", 3/4", 1", 1 1/2" and 2" EMT knockout clusters.

Size	# of Terminal Points	Overall Dimensions of Cabinet		
		W	H	D
A	64	23 1/2"	13"	5 1/2"
D	128	23 1/2"	23 1/2"	5 1/2"

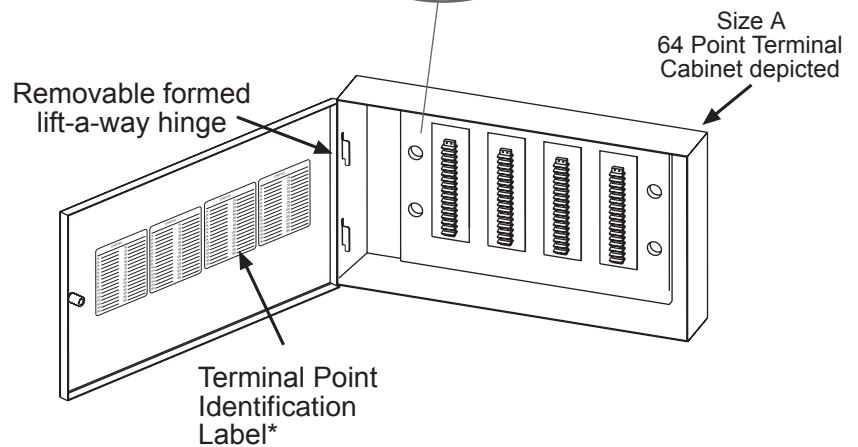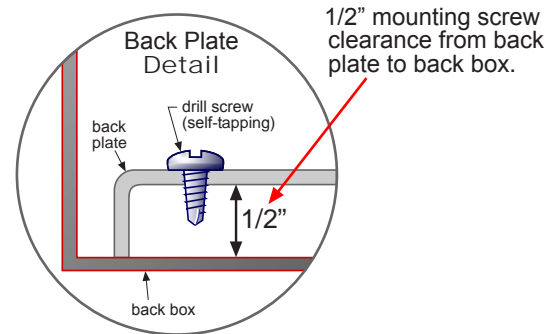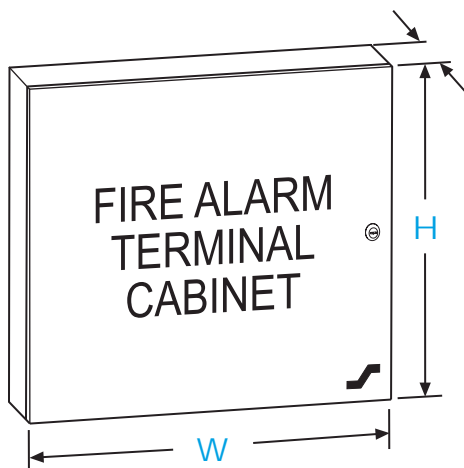

## Agency Approvals:

UOXX.S2580

UL Listed Control Unit Accessories

## Ordering Information:

Part #	Description
SSU00651	TCX A 64 Point Terminal Cabinet
SSU00653	TCX D 128 Point Terminal Cabinet



Space Age Electronics, Inc.  
 www.1sae.com  
 800.486.1723 Toll Free  
 508.485.0966 Local  
 508.485.4740 Fax

No Excuses, Just Solutions!

This document is subject to change without notice, see doc # ED0479 for legal disclaimer