

SIGN LEGEND

R1-1 30' x 30'	R7-8 12' x 18'	R7-8 12' x 18'
1	2	3

PAVEMENT LEGEND

ALL PAVEMENT SHALL BE STANDARD DUTY EXCEPT AS FOLLOWS:

	HEAVY DUTY BITUMINOUS CONCRETE
	PORTLAND CEMENT CONCRETE
	BRICK SIDEWALK

CURBING LEGEND

	VERTICAL GRANITE CURB
	VERTICAL GRANITE CURB-FLUSH

STRIPING LEGEND

SIGNAGE, STRIPING AND PAVEMENT MARKING SHALL BE IN ACCORDANCE WITH THE MANUAL ON UNIFORM TRAFFIC CONTROL DEVICES (MUTCD) REGARDING SIZE, INSTALLATION, LOCATION & REFLECTIVITY.

12"SL	12" WIDTH STOP LINE
4"SWL	4" WIDTH SOLID WHITE LANE LINE
4"DYCL	4" WIDTH DOUBLE YELLOW CENTERLINE
4"DWLL	4" WIDTH DASHED WHITE LANE LINE

CONNECT TO EXISTING WATER MAIN PER PWD SPECS

TEST PIT TO DETERMINE EXACT LOCATION AND ELEVATION OF WATER MAIN

8" TAPPING SLEEVE AND VALVE

CONNECT TO EXISTING GAS MAIN

TEST PIT TO DETERMINE EXACT LOCATION AND ELEVATION OF GAS MAIN

NOTE: SEE DEMOLITION PLAN FOR ABANDONMENT OF UTILITIES.

C:\CAD\WORKING\3018 - York Street.dwg_3018-SP.dwg 8/13/2015 2:52 PM

Rev.	Date	Revision

SITE PLAN REVIEW	Date	By
Issued For	8/14/15	AMP

Design: DER Draft: CG Date: JUNE 2015
 Checked: AMP Scale: 1"=20' Job No.: 3018
 File Name: 3018-SP.dwg
 This plan shall not be modified without written permission from Gorrill-Palmer Consulting Engineers, Inc.(GPCEI). Any alterations, authorized or otherwise, shall be at the user's sole risk and without liability to GPCEI.




Relationships. Responsiveness. Results.
 www.gorrillpalmer.com
 207.657.6910

Drawing Name:	Site and Utility Plan
Project:	York Street - Mixed Use Development Portland, Maine
Client:	York Street, LLC 36 Danforth Street, Portland, ME 04101

Drawing No.
C3.02

NOTE: THIS PLAN SET IS ISSUED FOR PERMITTING PURPOSES AND SHALL NOT BE USED FOR CONSTRUCTION.

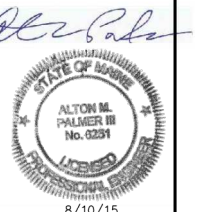

8/10/15