

4 PARKING DECK EXTERIOR ELEVATION
3/32" = 1'-0"




3 HIGH STREET EXTERIOR ELEVATION
3/32" = 1'-0"



2 SIDE YORK STREET EXTERIOR ELEVATION
3/32" = 1'-0"



1 YORK STREET EXTERIOR ELEVATION
3/32" = 1'-0"

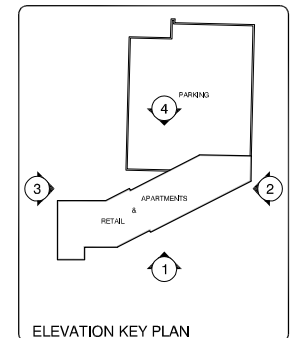

ELEVATION KEY PLAN