

SIGN LEGEND

R1-1 30" x 30"	R7-8 12" x 18"	R7-8 12" x 18"	COMPACT CAR PARKING

PAVEMENT LEGEND

ALL PAVEMENT SHALL BE STANDARD DUTY EXCEPT AS FOLLOWS:

- HEAVY DUTY BITUMINOUS CONCRETE
- PORTLAND CEMENT CONCRETE
- BRICK SIDEWALK

CURBING LEGEND


- VERTICAL GRANITE CURB
- VERTICAL GRANITE CURB-FLUSH

STRIPING LEGEND

SIGNAGE, STRIPING AND PAVEMENT MARKING SHALL BE IN ACCORDANCE WITH THE MANUAL ON UNIFORM TRAFFIC CONTROL DEVICES (MUTCD) REGARDING SIZE, INSTALLATION, LOCATION & REFLECTIVITY.

- 12"SL - 12" WIDTH STOP LINE
- 4"SML - 4" WIDTH SOLID WHITE LANE LINE
- 4"OYCL - 4" WIDTH DOUBLE YELLOW CENTERLINE
- 4"DWLL - 4" WIDTH DASHED WHITE LANE LINE

NOTE: THIS PLAN SET IS ISSUED FOR PERMITTING PURPOSES AND SHALL NOT BE USED FOR CONSTRUCTION.

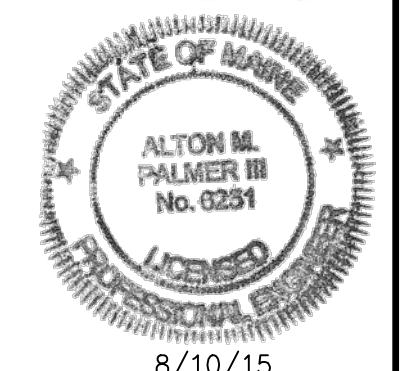

C:\CAD WORKING\3018 - York Street\dwg\3018-SP.dwg 8/13/2015 2:52 PM

Rev.	Date	Revision

SITE PLAN REVIEW	Date	By
Issued For	8/14/15	AMP

Design: DER Draft: CG Date: JUNE 2015
 Checked: AMP Scale: 1"=20' Job No.: 3018
 File Name: 3018-SP.dwg

This plan shall not be modified without written permission from Gorrill-Palmer Consulting Engineers, Inc. (GPCEI). Any alterations, authorized or otherwise, shall be at the user's sole risk and without liability to GPCEI.

GP GORRILL PALMER

Relationships. Responsiveness. Results.
 www.gorrillpalmer.com
 207.657.6910

Drawing Name:	Site and Utility Plan
Project:	York Street - Mixed Use Development Portland, Maine
Client:	York Street, LLC 36 Danforth Street, Portland, ME 04101

Drawing No.
C3.02