


DANFORTH STREET

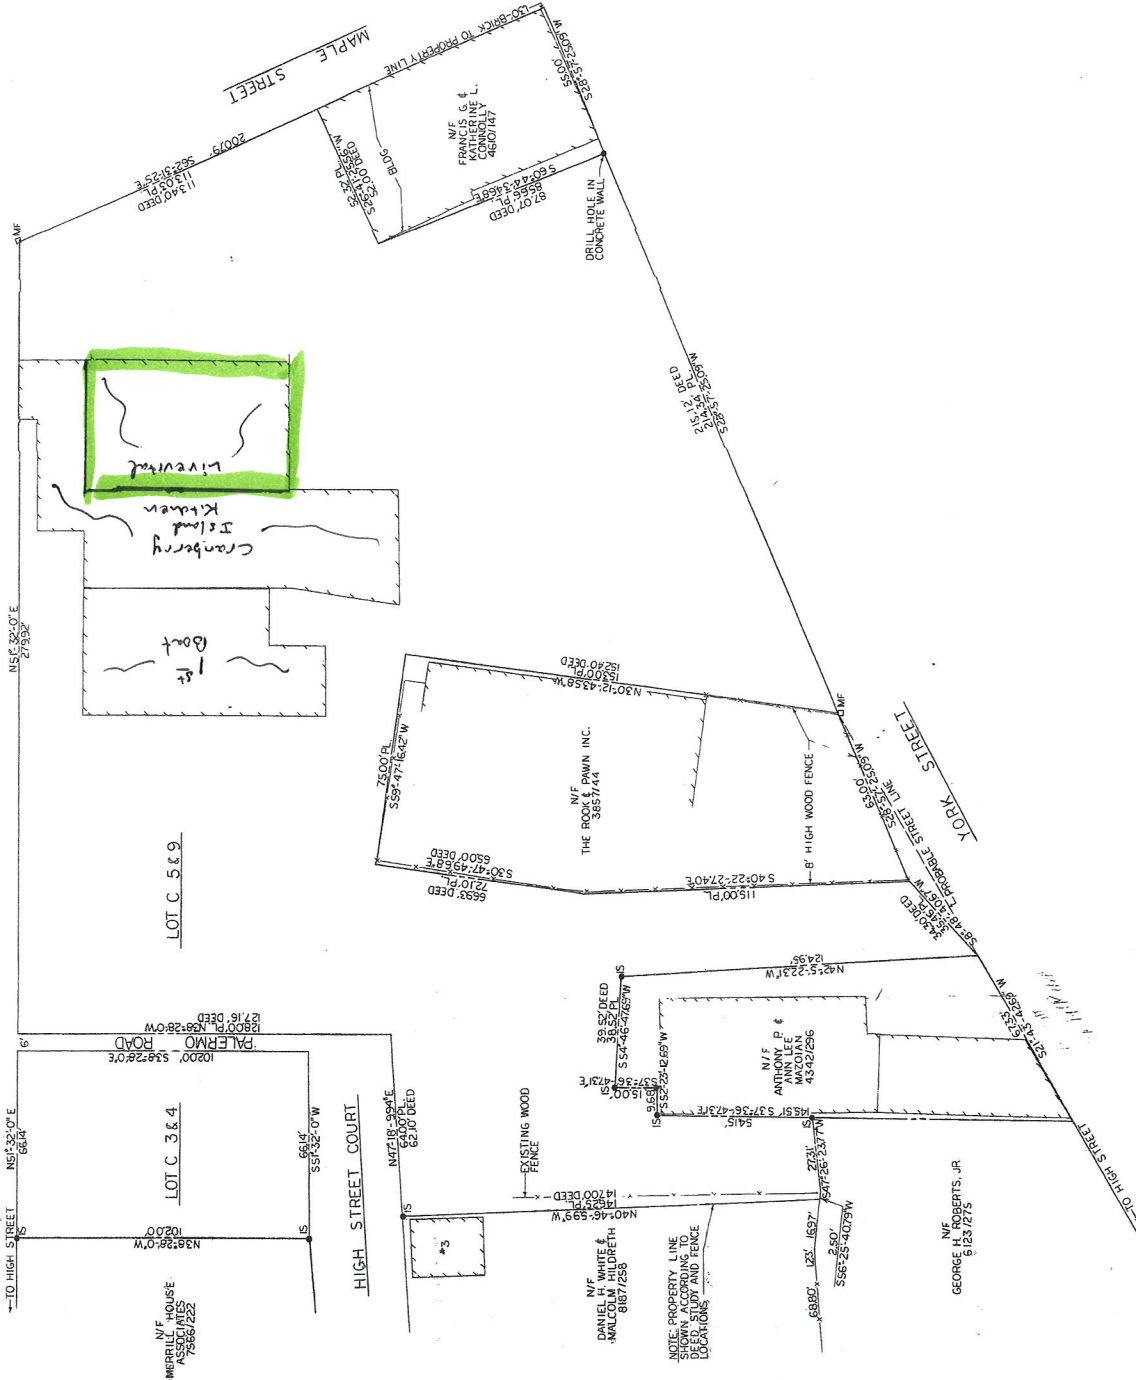

LEGEND

- PROPERTY DIVISION LINE
- FENCE FOUND
- FENCE
- NOW OR FORMERLY
- IRON SET

NOTES

1. OWNER OF RECORD: J.B. BROWN & SONS
2. DEEDS: BOOK 1842, PAGE 336-337 & BOOK 1167, PAGE 53-56.
3. LOCUS PARCEL IS LOT C-3.4.5 & 9 ON PORTLAND TAX MAP 40.
4. LOT AREA: LOT C-3.4 - 67,462.28 SF
5. REFERENCE TO THE SURVEY AND A SURVEY FOR ANTHONY P. MAZOUAN BY ROBERT J. ROY, PLS. 11281, DATED OCTOBER 21, 1985 IS PLAN CONFORMS TO THE MAINE BOARD OF REGISTRATION FOR LAND SURVEYORS STANDARDS, CATEGORY 1, CONDITION 11.

Herbert Gray

LAND OF	
J.B. BROWN & SONS	DANFORTH, MAPLE AND YORK STREET
PORTLAND, MAINE	
HERBERT P. GRAY	482 CONGRESS STREET PORTLAND MAINE
SCALE: 1" = 20'	DWG NO.
DATE: 10/19/85	DATE PLOTTED:
CHECKED BY: <i>HHA</i>	