



1 CORNER ELEVATION
SCALE: 1" = 1'-0"




2 CORNER DETAIL
SCALE: 1 1/2" = 1'-0"

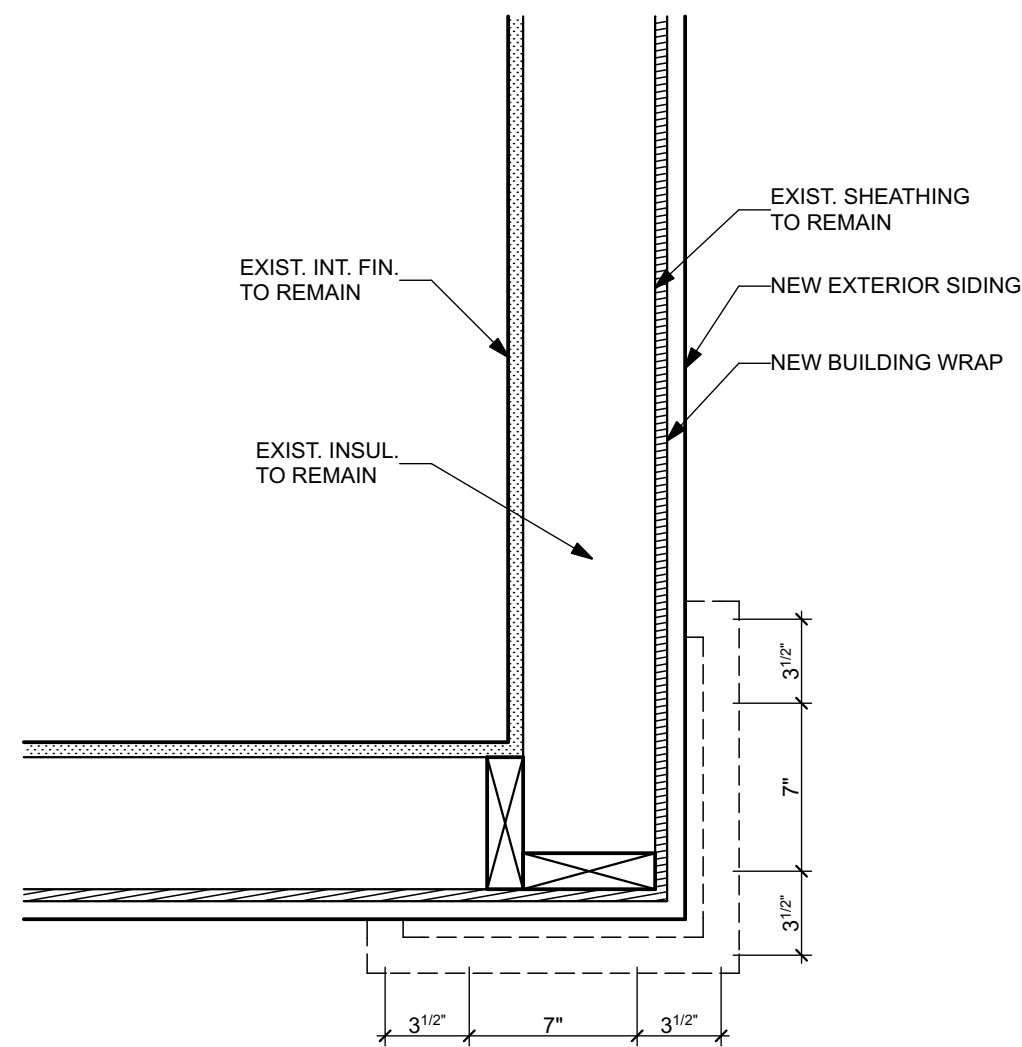


4 ELEVATION - FRONT BAY
SCALE: 3/4" = 1'-0"

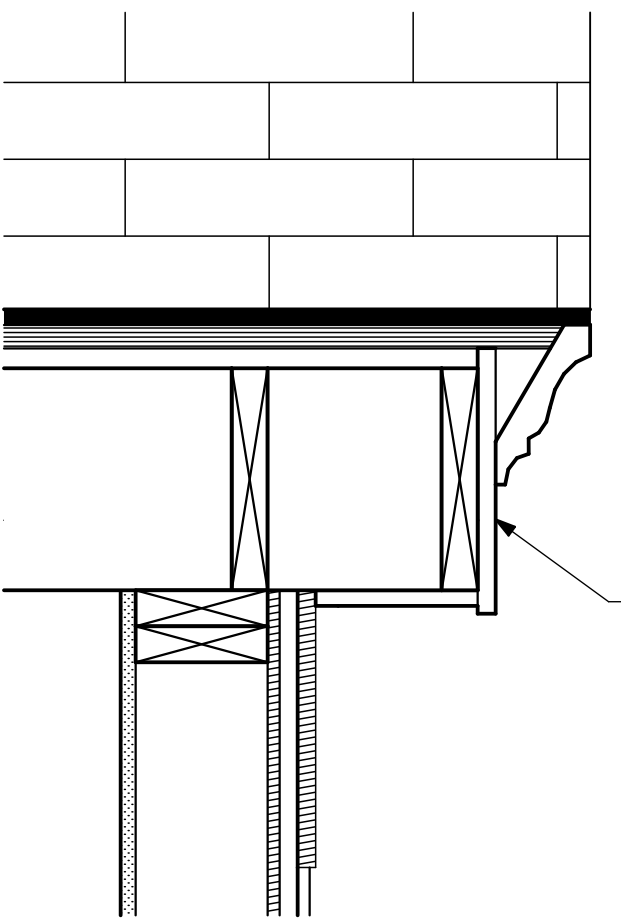

5 DETAIL - RAKE
SCALE: 1 1/2" = 1'-0"

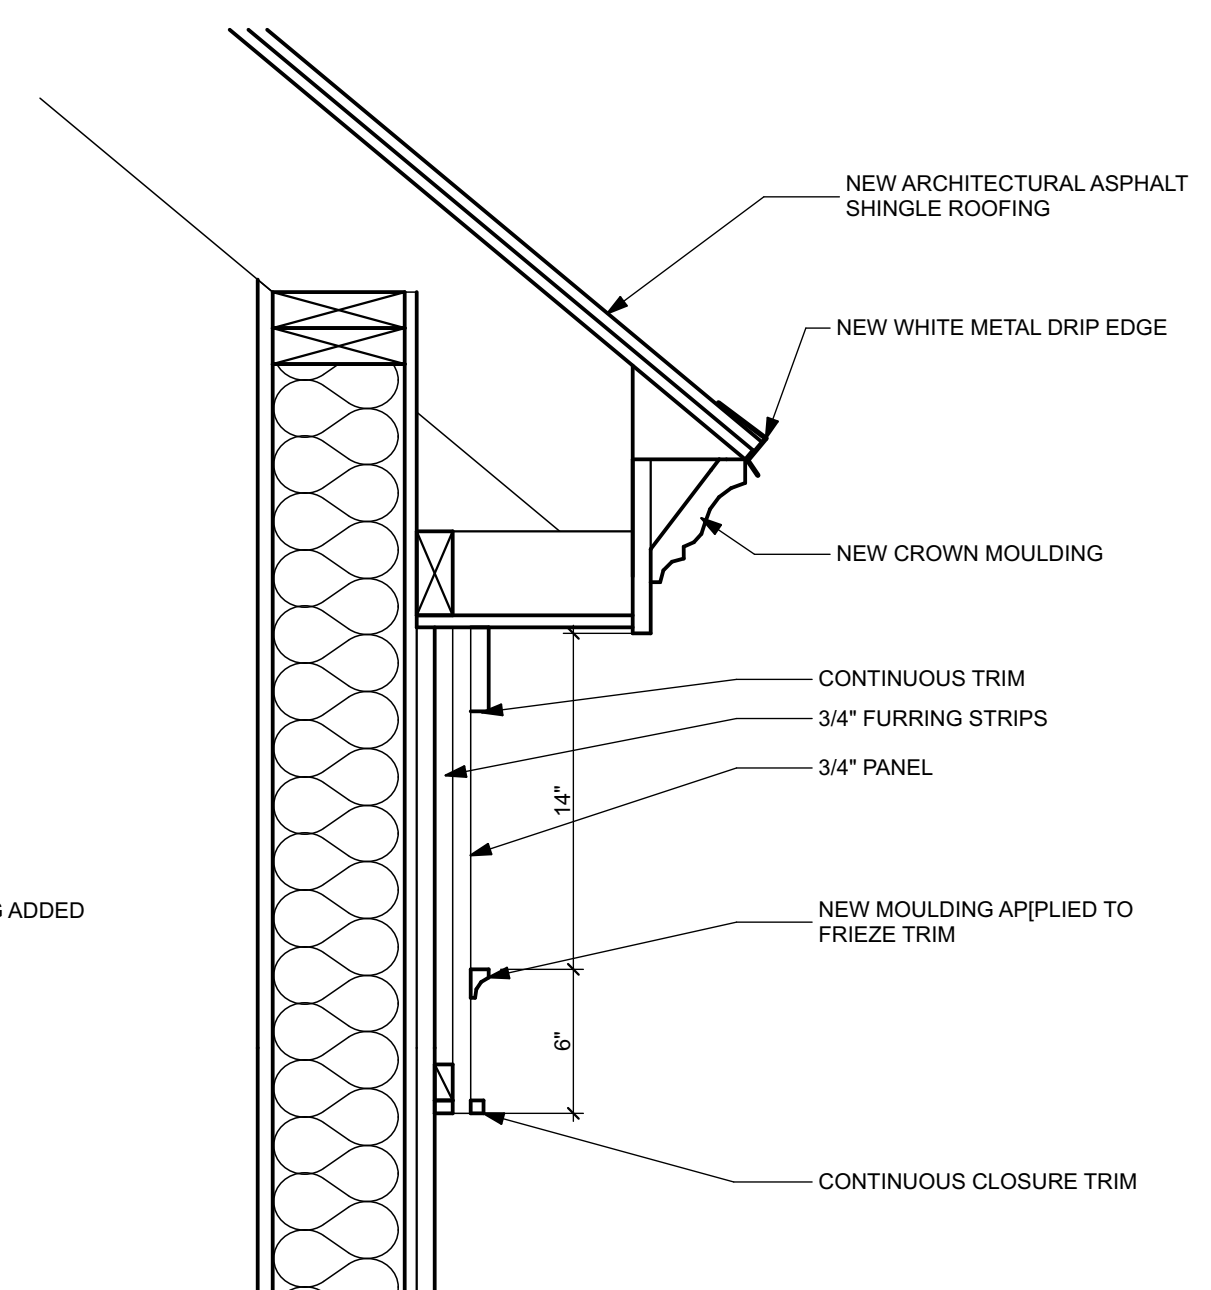

6 DETAIL - EAVE
SCALE: 1 1/2" = 1'-0"

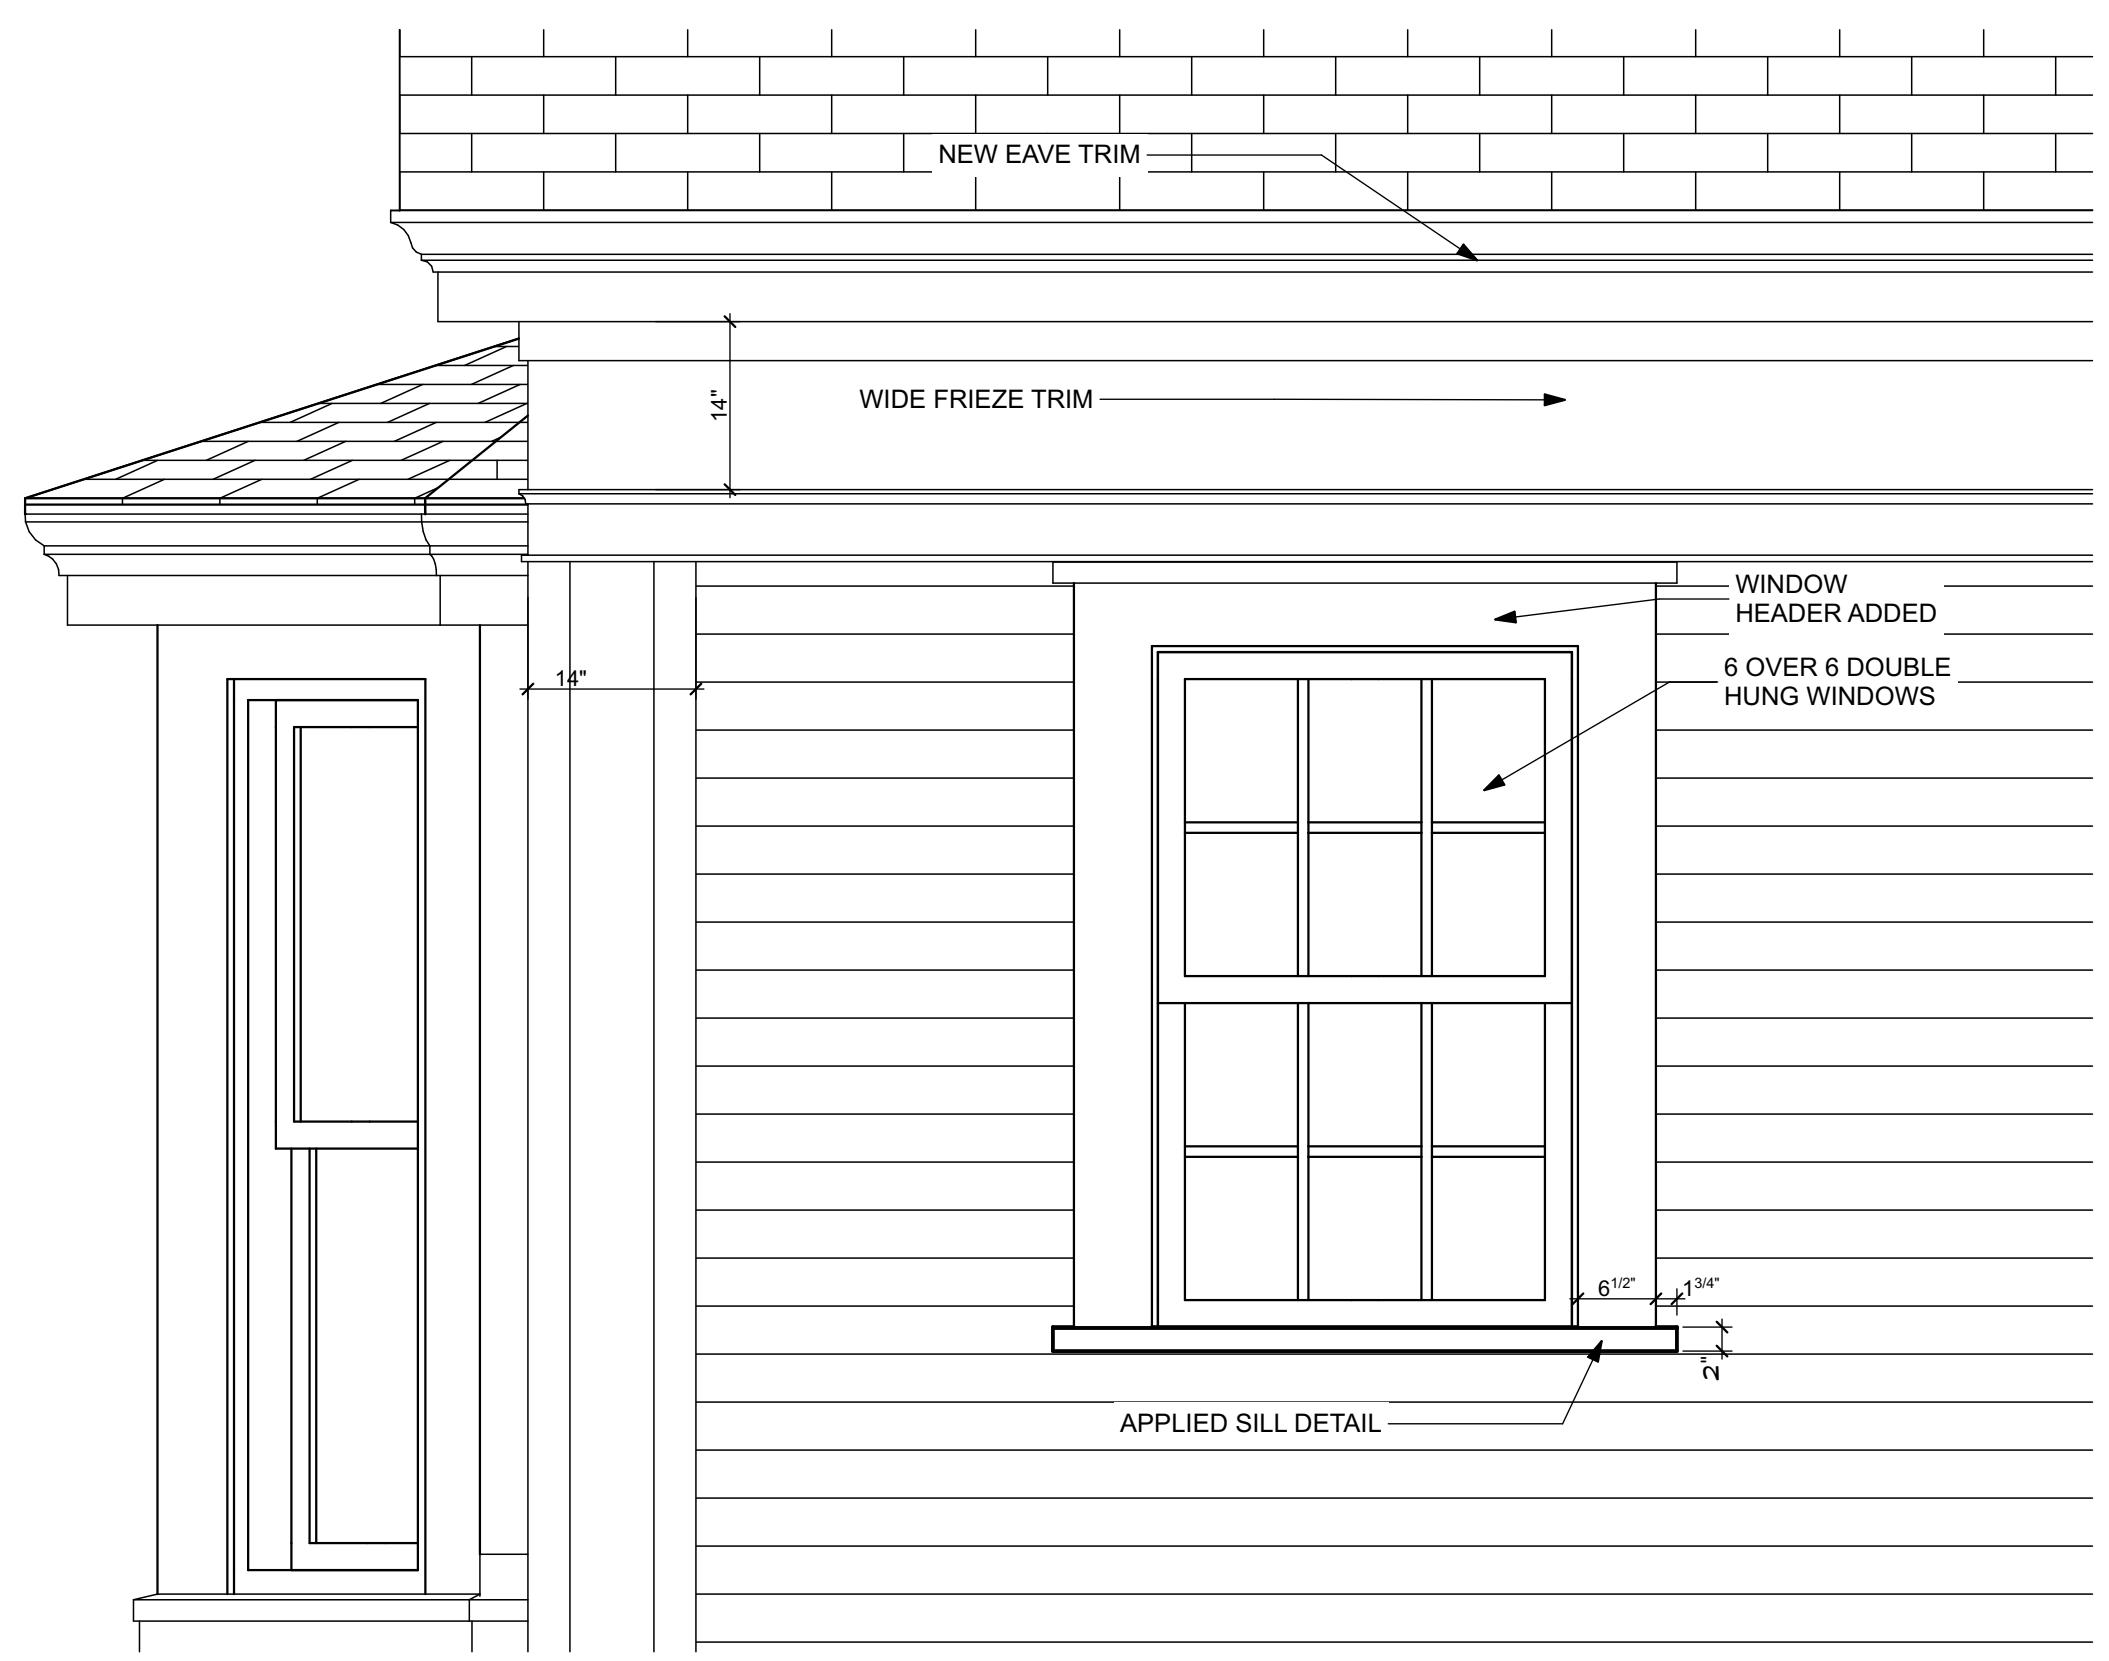

3 DETAIL - WINDOW TRIM
SCALE: 3/4" = 1'-0"



7 ELEVATION - FRONT ENTRY
SCALE: 3/4" = 1'-0"

EXTERIOR RENOVATION - 27 HIGH STREET
PORTLAND, MAINE
27 HIGH ST.

WHIPPLE CALLENDER ARCHITECTS
136 PLEASANT AVE.
PORTLAND, ME 04103
P 207.775.2696
F 207.775.3631
www.whipplecallender.com

DATE	DESCRIPTION

DATE: 2/19/18
CHECKED BY: JAD
DRAWN BY: JAD/ CLBC
JOB: 2017- 27 HIGH
SHEET TITLE: SECTIONS

A3.1