

SIGN LEGEND

R1-1 30' x 30'	R7-8 12' x 18'	R7-8 12' x 18'	C 4

PAVEMENT LEGEND

REFER TO HARDSCAPE PLANS FOR PAVEMENT TYPES

CURBING LEGEND

	VERTICAL GRANITE CURB
	VERTICAL GRANITE CURB-FLUSH

STRIPING LEGEND

SIGNAGE, STRIPING AND PAVEMENT MARKING SHALL BE IN ACCORDANCE WITH THE MANUAL ON UNIFORM TRAFFIC CONTROL DEVICES (MUTCD) REGARDING SIZE, INSTALLATION, LOCATION & REFLECTIVITY.

12"SL	12" WIDTH STOP LINE
4"SHL	4" WIDTH SOLID WHITE LANE LINE
4"DYCL	4" WIDTH DOUBLE YELLOW CENTERLINE
4"DWLL	4" WIDTH DASHED WHITE LANE LINE

C:\CAD\WORKING\3018 - York Street\dwg\3018-SP.dwg 11/17/2015 11:45 AM

Rev.	Date	Revision
1	11/13/15	RESPONSE TO CITY COMMENTS

SITE PLAN REVIEW	Date	By
	8/7/15	AMP
Issued For		

Design: DER Draft: CG Date: JUNE 2015
 Checked: AMP Scale: 1"=20' Job No.: 3018
 File Name: 3018-SP.dwg

This plan shall not be modified without written permission from Gorrill-Palmer Consulting Engineers, Inc. (GPCEI). Any alterations, authorized or otherwise, shall be at the user's sole risk and without liability to GPCEI.

GP GORRILL PALMER


Relationships. Responsiveness. Results.
 www.gorrillpalmer.com
 207.657.6910

Drawing Name: **Site and Utility Plan**

Project: **York Street - Mixed Use Development**
 Portland, Maine

Client: **York Street, LLC**
 36 Danforth Street, Portland, ME 04101

Drawing No. **C3.02**

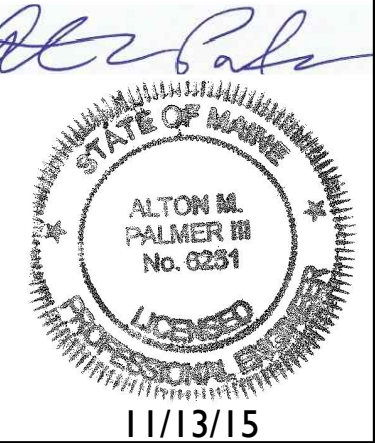

NOTE: THIS PLAN SET IS ISSUED FOR PERMITTING PURPOSES AND SHALL NOT BE USED FOR CONSTRUCTION.

1 inch = 20 ft.