


- 1 PARKING DECK FRAMING PLAN  
3/32" = 1'-0"

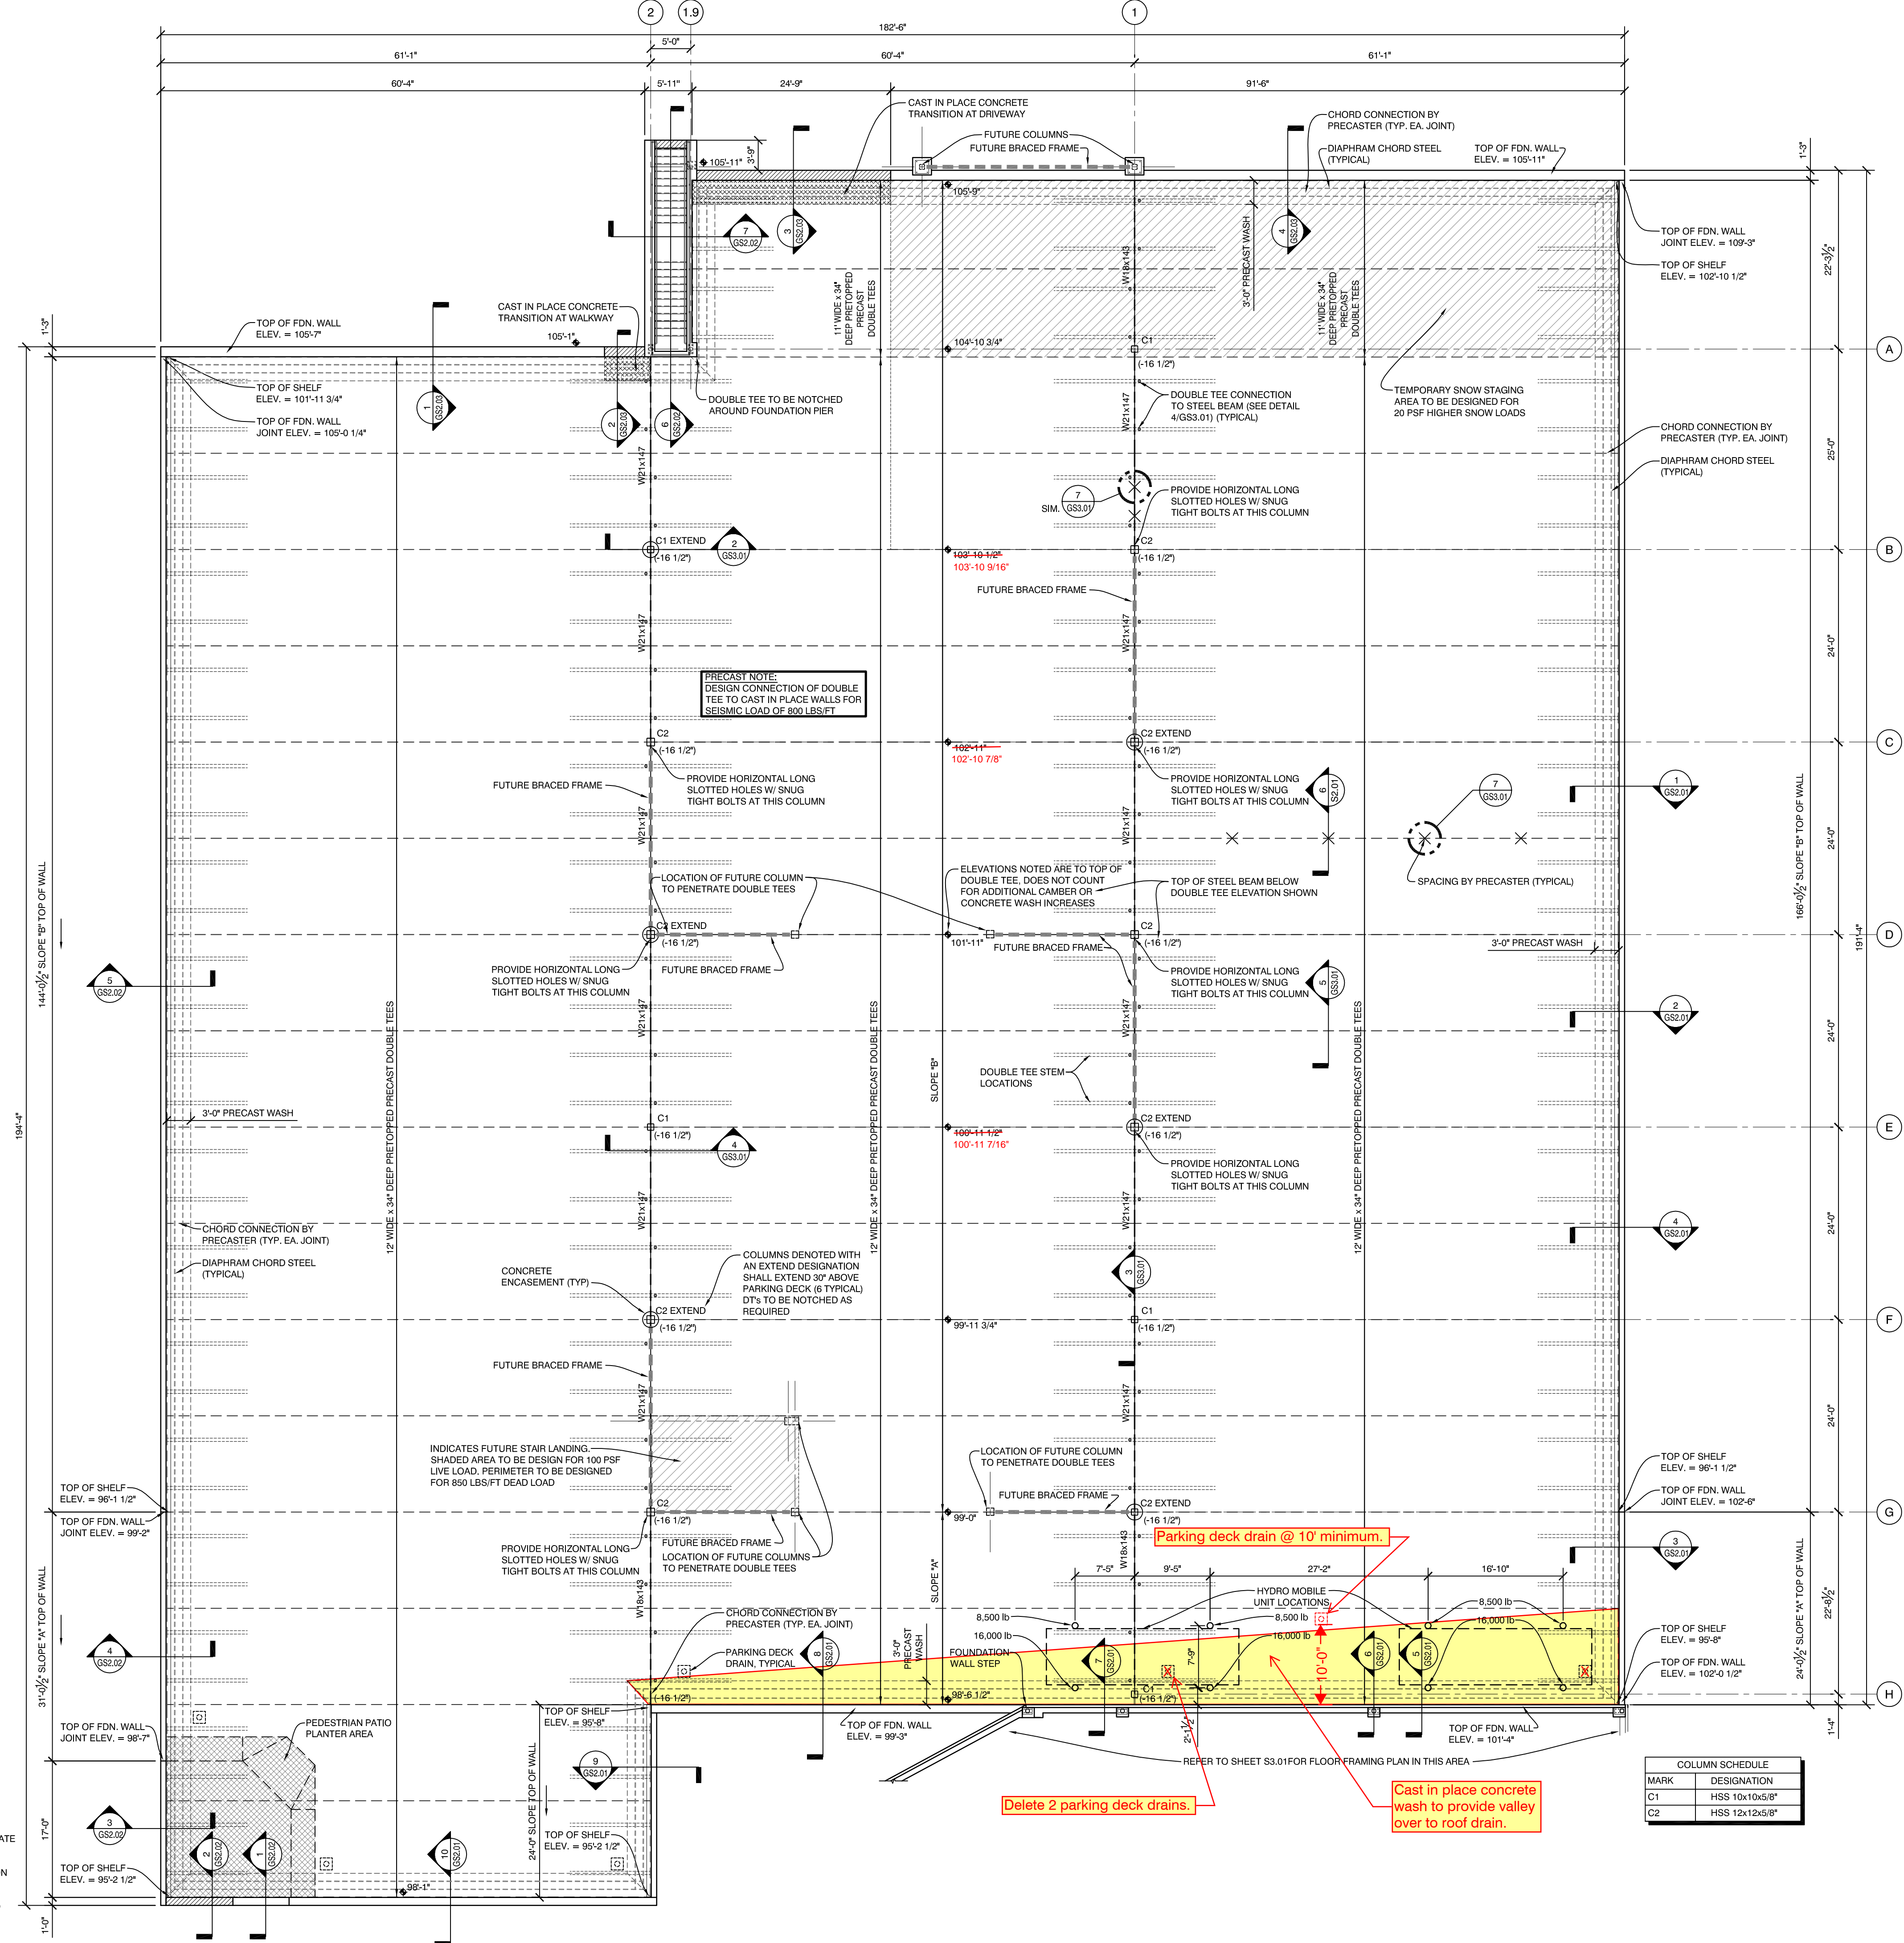

COLUMN SCHEDULE	
MARK	DESIGNATION
C1	HSS 10x10x5/8"
C2	HSS 12x12x5/8"