


Blaze LLC


TENANT SPACE
41 YORK STREET
PORTLAND ME 04101

OWNER: J.B. BROWN & SONS
36 DANFORTH STREET
PORTLAND ME 04101

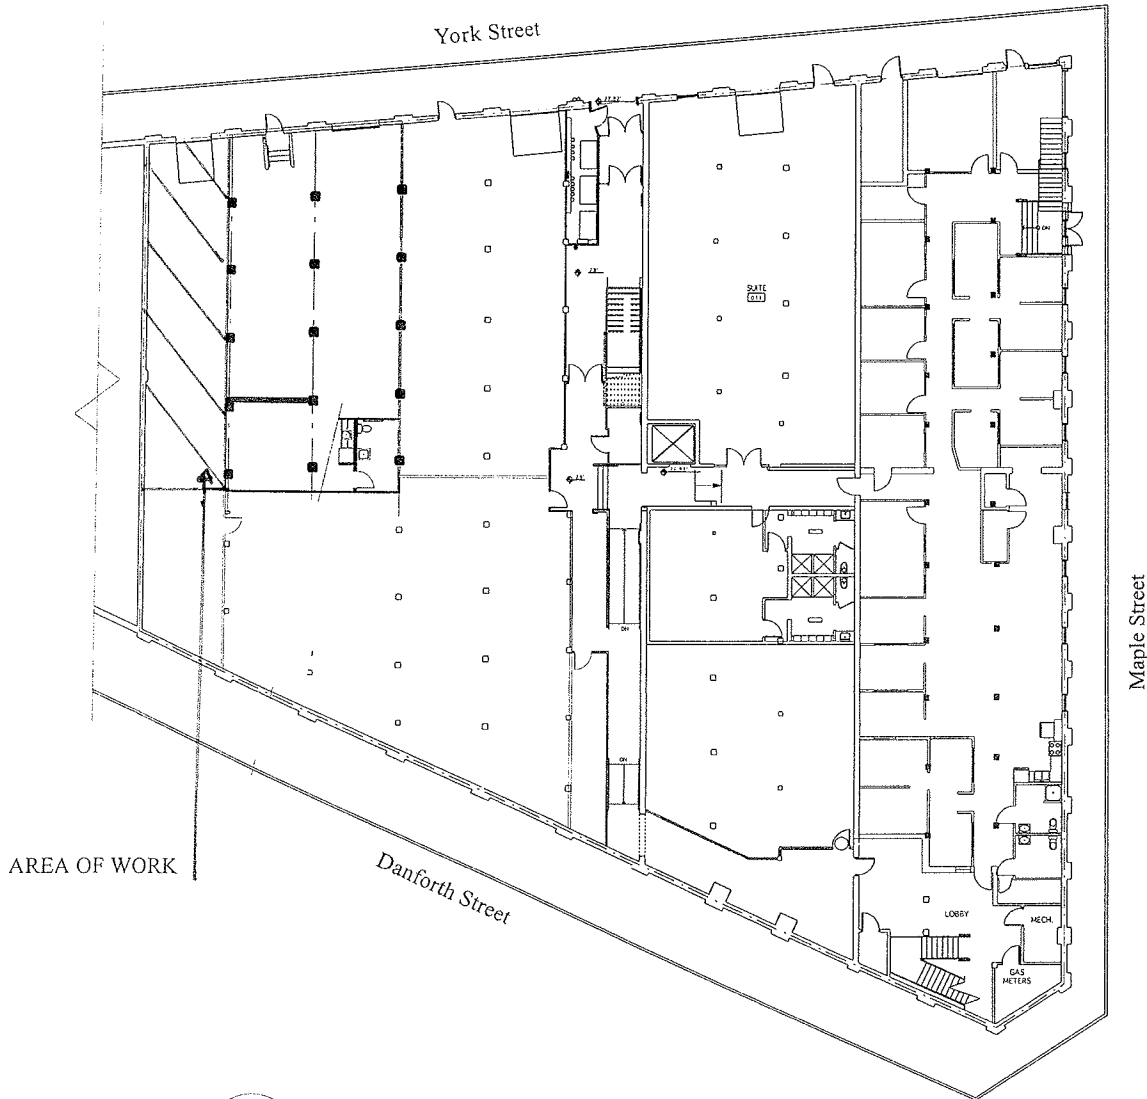

1 BASEMENT FLOOR
C1.0 Scale: 1/32" = 1'-0"

NOT FOR CONSTRUCTION

Project Title BLAZE LLC TENANT SPACE		J.B. Brown & Sons, Inc. 36 Danforth Street Portland ME 04101		Drawing Title TITLE, KEY PLAN		Drawing Number C1.0d	
 Copyright 2012 Michael Belleau Architect 61 Pleasant Street Portland ME 04101 (207)874-7668 www.michaelbelleau.com		Date: 6/20/12		Scale: AS SHOWN			
		Project Number: 12.05		Reference: NONE			