


FLOOR PLAN
SCALE: 3/16" = 1'-0"

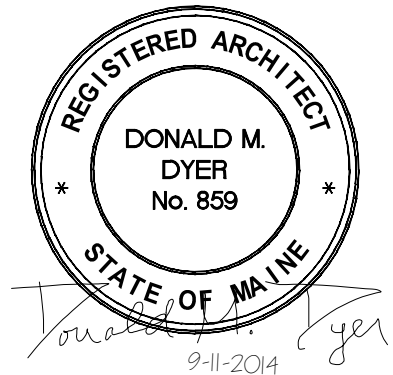

SCALE: 3/16" = 1'-0"

				COLBY COMPANY ENGINEERING 47A YORK STREET, PORTLAND, ME			
				OFFICE EXPANSION 45 YORK STREET			
				FLOOR PLAN			
0	ISSUE FOR PERMIT	BLB	BLB	DMD	9/11/14	PROJECT NO.	1.006.001
REV	DESCRIPTION	DWN BY	CKD BY	APP BY	DATE	SHEET	X OF X
PLEASE NOTE: THIS DOCUMENT MAY NOT ACCURATELY REPRESENT THE FINAL DOCUMENT. ONLY AN ENGINEER, ARCHITECT OR SURVEYOR SIGNED, SEALED AND DATED PAPER COPY, PROVIDED BY THIS OFFICE, MAY BE UTILIZED FOR BIDDING OR CONSTRUCTION PURPOSES.				47A York Street Portland, Maine 04101 207.553.7753 colbycoengineering.com		SIZE: AS NOTED	DRAWING NO.
				DATE: 9/11/2014			A-101
				DES BY: BLB			
				DWN BY: BLB			
				CKD BY: DMD			