


NOTE:

NEW FINISHED CEILING TO BE 1"x2" #1 OR #2 EASTERN WHITE PINE INSTALLED OVER EXISTING HOMASOTE BOARD BETWEEN EXISTING HEAVY TIMBER FRAMING. DISTANCE BETWEEN SLATS IS $\frac{3}{4}$ " TO 1 $\frac{1}{4}$ " EXACT SPACING TO BE SELECTED BY OWNER.

CLASS C FLAME SPREAD - 85 ASTM E-84.

FLOOR PLAN

SCALE: 3/16" = 1'-0"

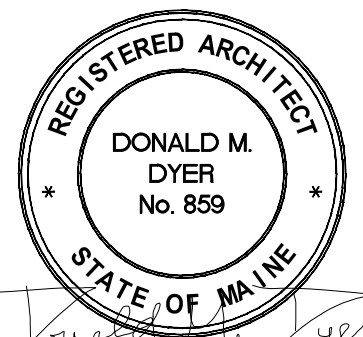

PROJECT



NORTH



SCALE: 3/16" = 1'-0"

				COLBY COMPANY ENGINEERING			
				47A YORK STREET, PORTLAND, ME			
				OFFICE EXPANSION			
				45 YORK STREET			
				FLOOR PLAN			
1	AMMEND #2014-02183	BLB	BLB	DMD	11/4/14	PROJECT NO.	1.006.001
0	ISSUE FOR PERMIT	BLB	BLB	DMD	9/11/14	SHEET	X OF X
REV	DESCRIPTION	DWN BY	CKD BY	APP BY	DATE	DRAWING NO.	
						A-101	

PLEASE NOTE: THIS DOCUMENT MAY NOT ACCURATELY REPRESENT THE FINAL DOCUMENT. ONLY AN ENGINEER, ARCHITECT OR SURVEYOR SIGNED, SEALED AND DATED PAPER COPY, PROVIDED BY THIS OFFICE, MAY BE UTILIZED FOR BIDDING OR CONSTRUCTION PURPOSES.

47A York Street
Portland, Maine 04101
207.553.7753
colbycoengineering.com

SIZE: AS NOTED
DATE: 9/11/2014
DES BY: BLB
DWN BY: BLB
CKD BY: DMD

PROJECT NO.
1.006.001
SHEET
X OF X

DRAWING NO.