

DEMOLITION LEGEND:



- EXISTING TO REMAIN
- ITEMS TO BE REMOVED

NOTES:

1. SEE DRAWING A-001 FOR GENERAL NOTES, LEGEND, AND ABBREVIATIONS.
2. COORDINATE REMOVALS WITH MECHANICAL, ELECTRICAL, AND FIRE PROTECTION DRAWINGS.
3. CONTRACTOR TO COORDINATE ITEMS TO BE SALVAGED WITH OWNER.
4. ALL THROUGH-WALL/FLOOR PENETRATIONS TO BE REMOVED SHALL BE INFILLED WITH LIKE MATERIALS AND RATINGS TO MATCH EXISTING CONDITIONS.
5. CONTRACTOR TO SECURE CONSTRUCTION AREA AT ALL TIMES.


DEMOLITION KEYED NOTES:

- 1 REMOVE EXISTING 6'-0" HIGH WOOD STUD PARTITION WITH GYPSUM BOARD AND WOOD CAP TRIM, COMPLETE.
- 2 REMOVE EXISTING FROSTED GLASS AND WOOD TRIM. SAVE FOR REINSTALLATION
- 3 REMOVE EXISTING CARPET, COMPLETE.
- 4 EXISTING PLASTIC LAMINATE WOOD FLOORING TO REMAIN.
- 5 REMOVE EXISTING TRANSITION STRIP

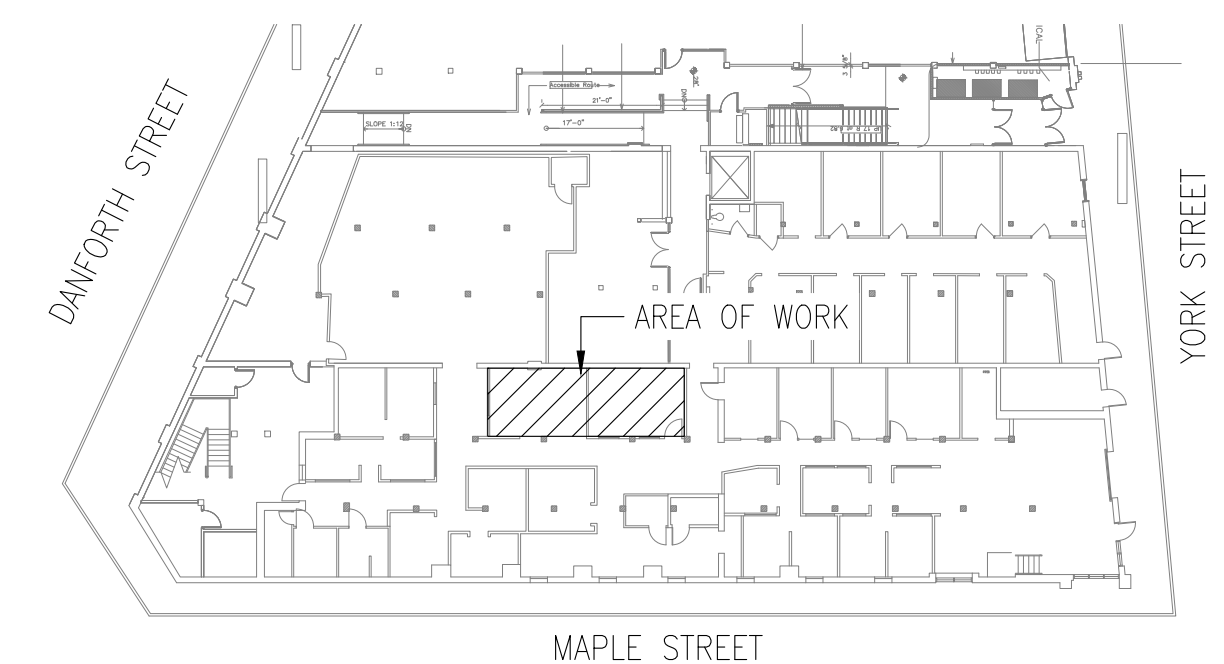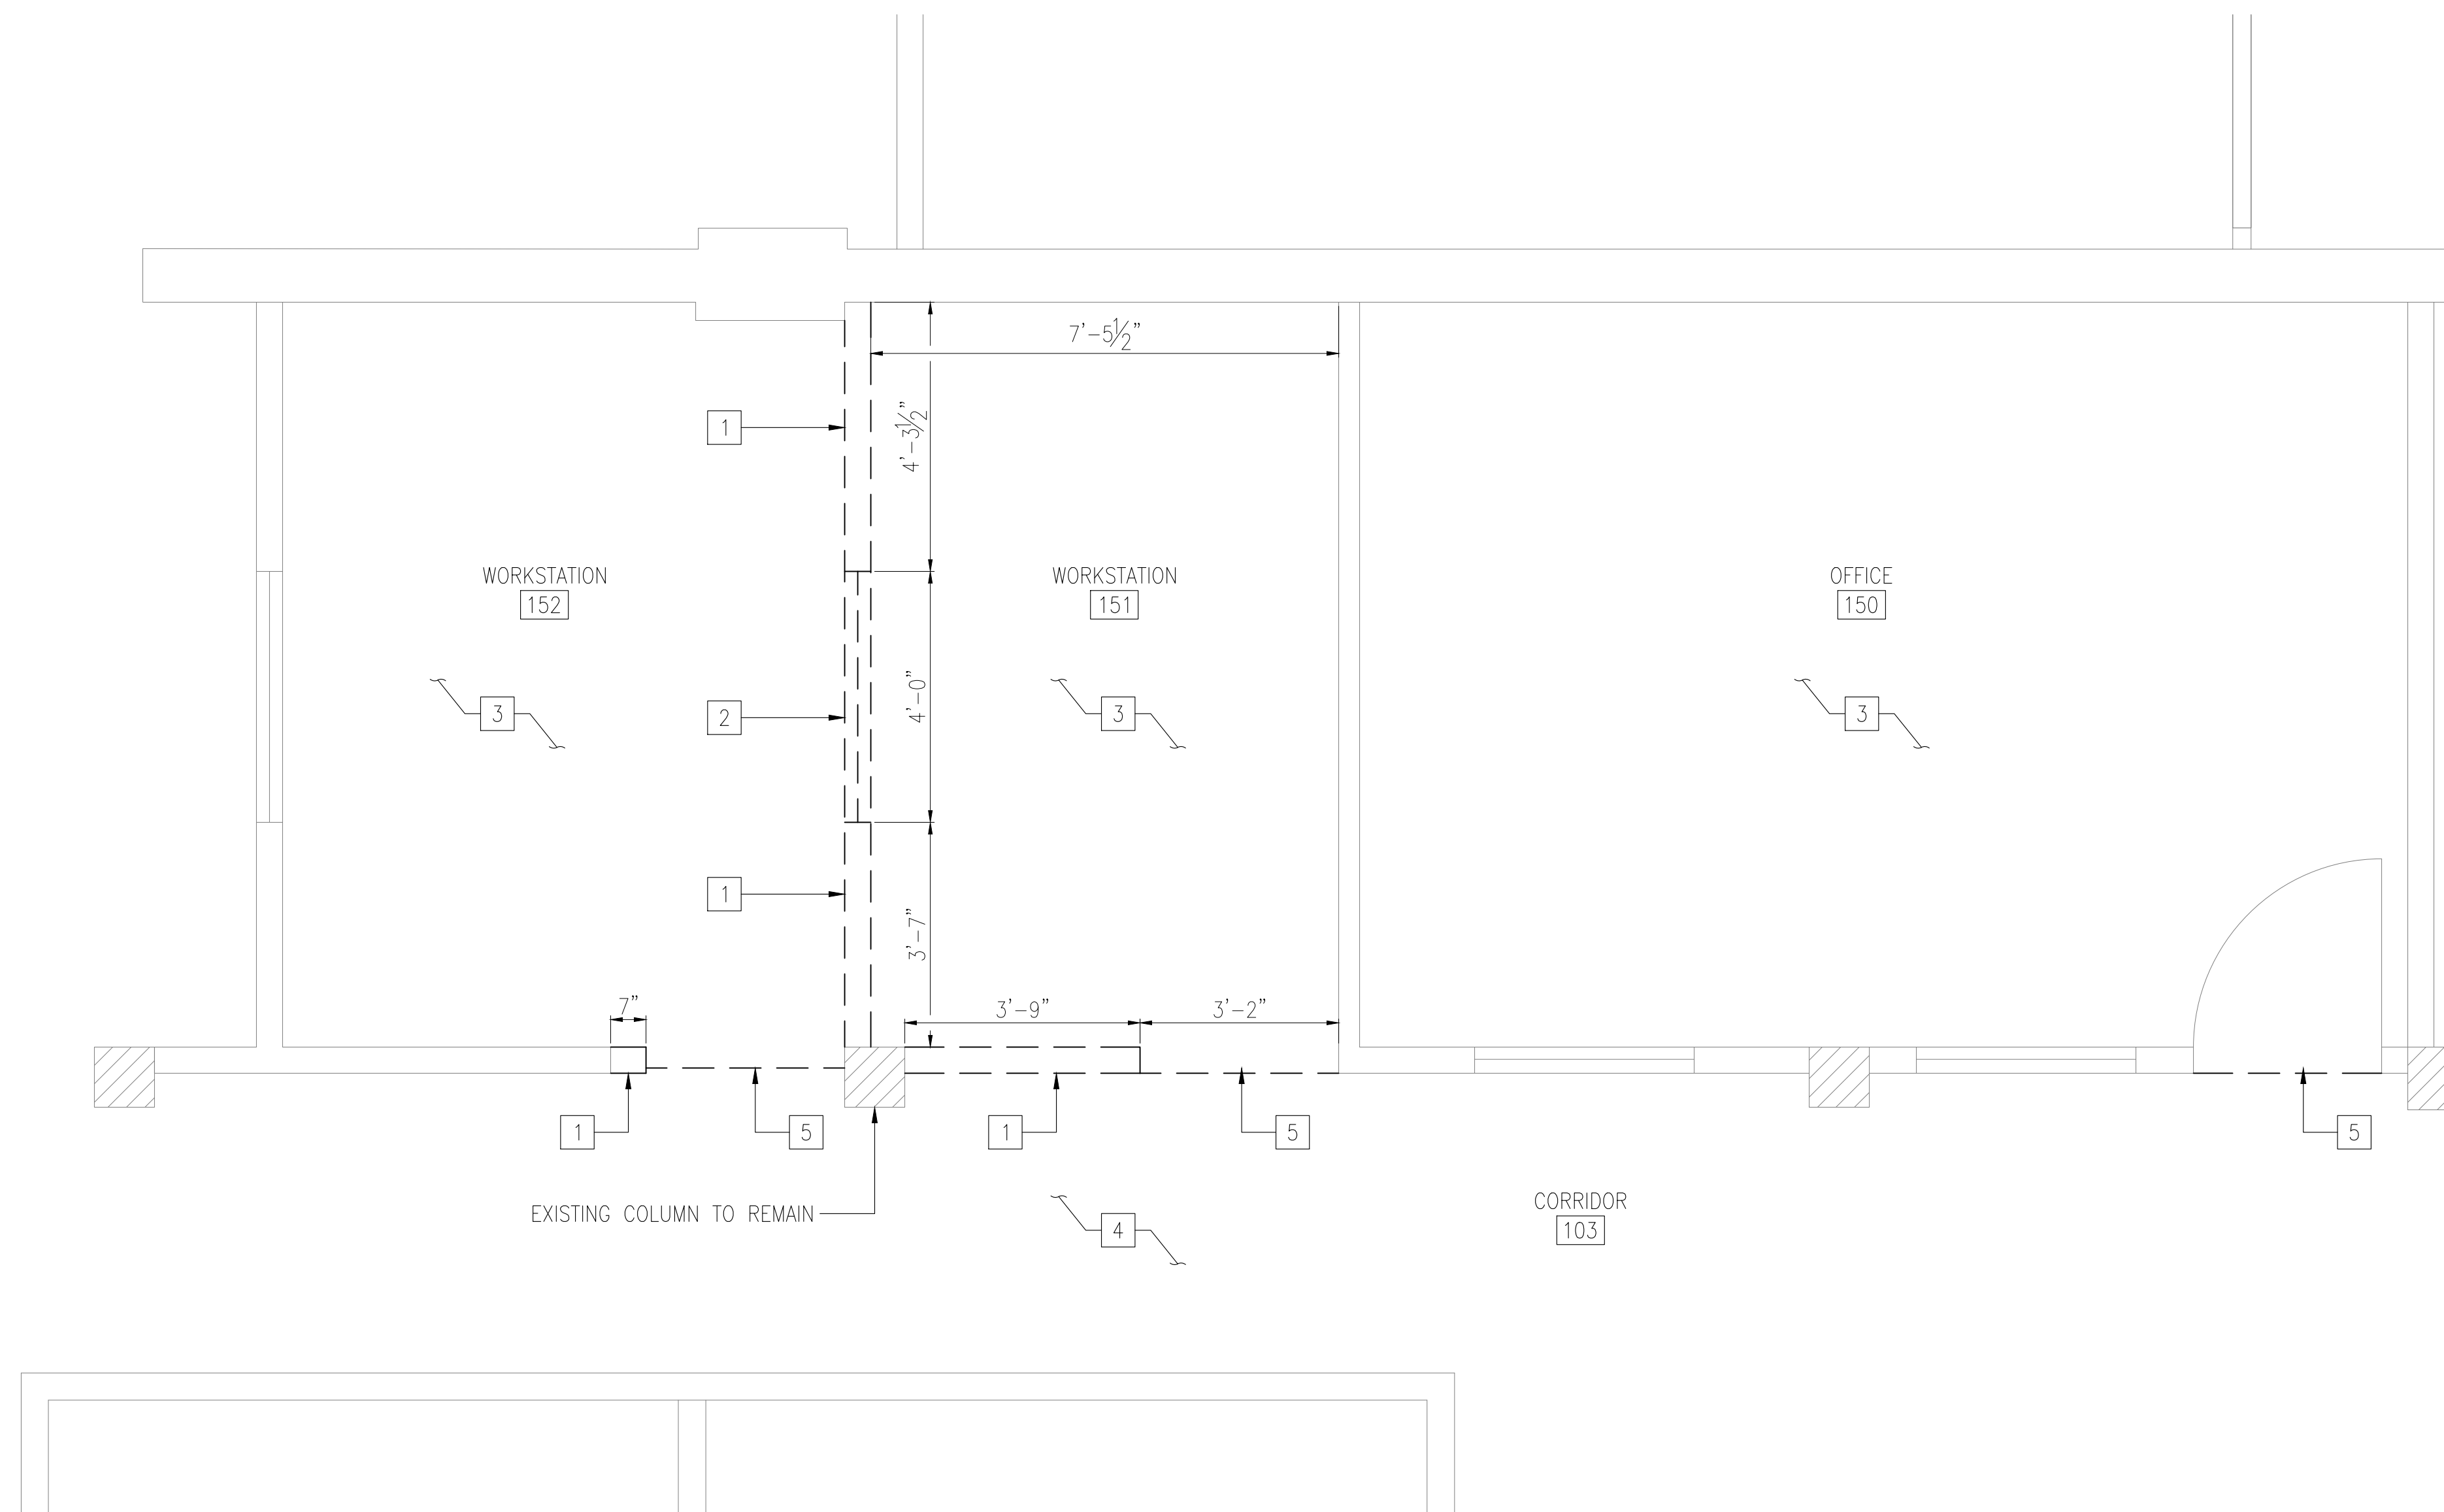


FIRST FLOOR DEMOLITION PART PLAN - INTER OFFICE
SCALE: 1/2" = 1'-0"

LOCATION PLAN
SCALE: NTS

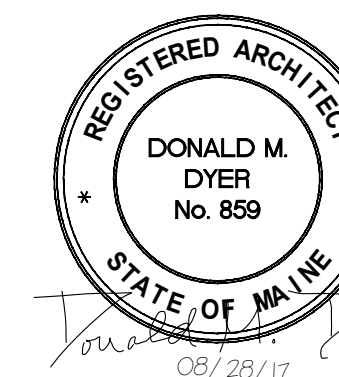

PROJECT

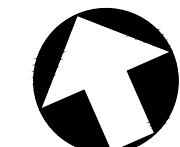

NORTH
Scale: 1/2" = 1'-0"

PLEASE NOTE: THIS DOCUMENT MAY NOT ACCURATELY REPRESENT THE FINAL DOCUMENT. ONLY AN ENGINEER, ARCHITECT OR SURVEYOR SIGNED, SEALED AND DATED PAPER COPY, PROVIDED BY THIS OFFICE, MAY BE UTILIZED FOR BIDDING OR CONSTRUCTION PURPOSES.

				COLBY CO. ENGINEERING 47A YORK STREET, PORTLAND MAINE	
				NEW CUBICLE FIT-OUT/ OFFICE EXPANSION	
				FIRST FLOOR DEMOLITION PART PLAN - INTER OFFICE	
0	ISSUED FOR BIDDING	MAB	CBC	08/28/17	PROJECT NO. 262.002.001
REV	DESCRIPTION	DWN	APP	DATE	SHEET 5 OF 19
SIZE: ANSI D		DATE: AUG 2017		PROJECT NO. 262.002.001	
DES BY: MAB		DWN BY: MAB		SHEET 5 OF 19	
DWN BY: MAB		CKD BY: BLB		DRAWING NO. AD-102	
47A York Street Portland, Maine 04101 207.553.7753 colbycoengineering.com		Colby Company engineering			