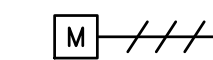

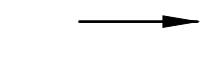
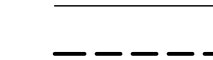



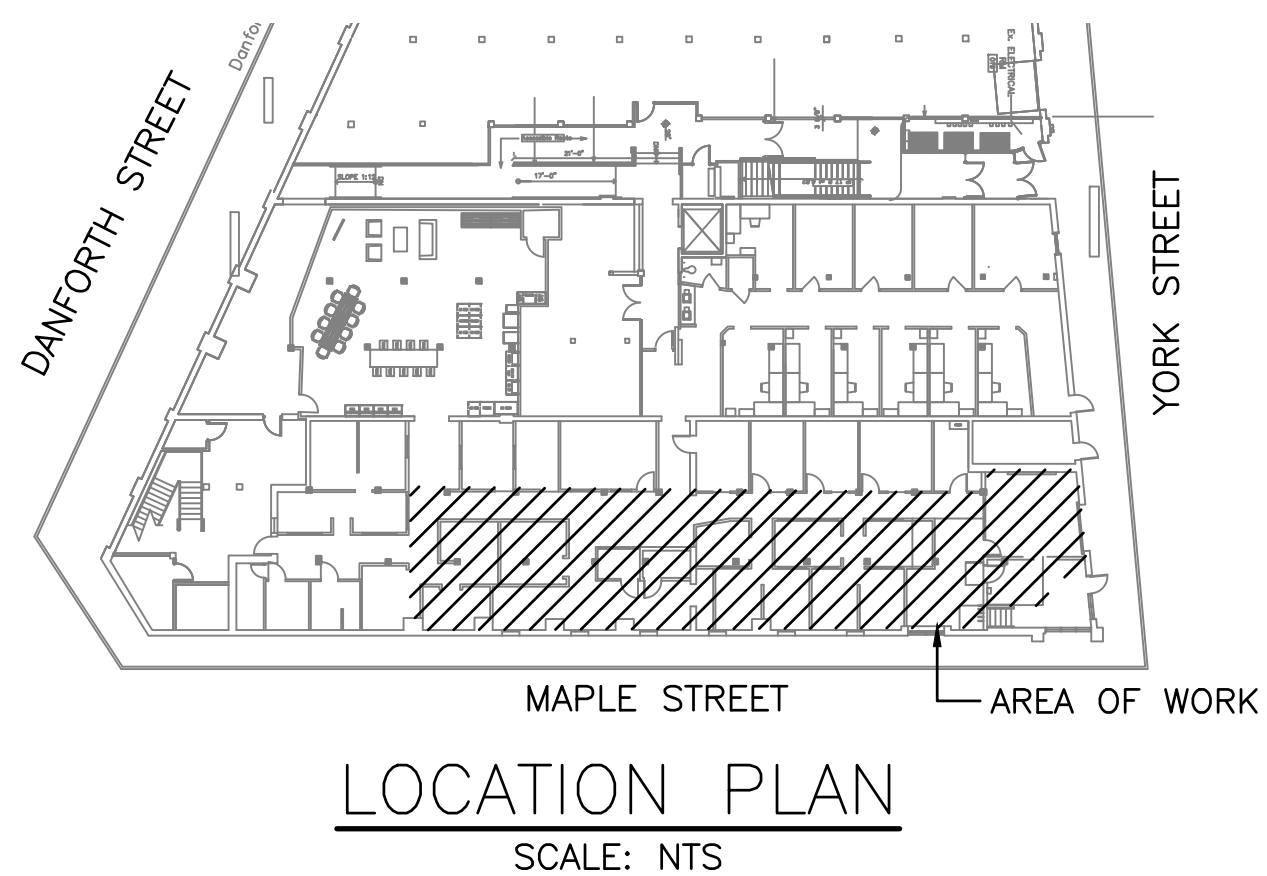
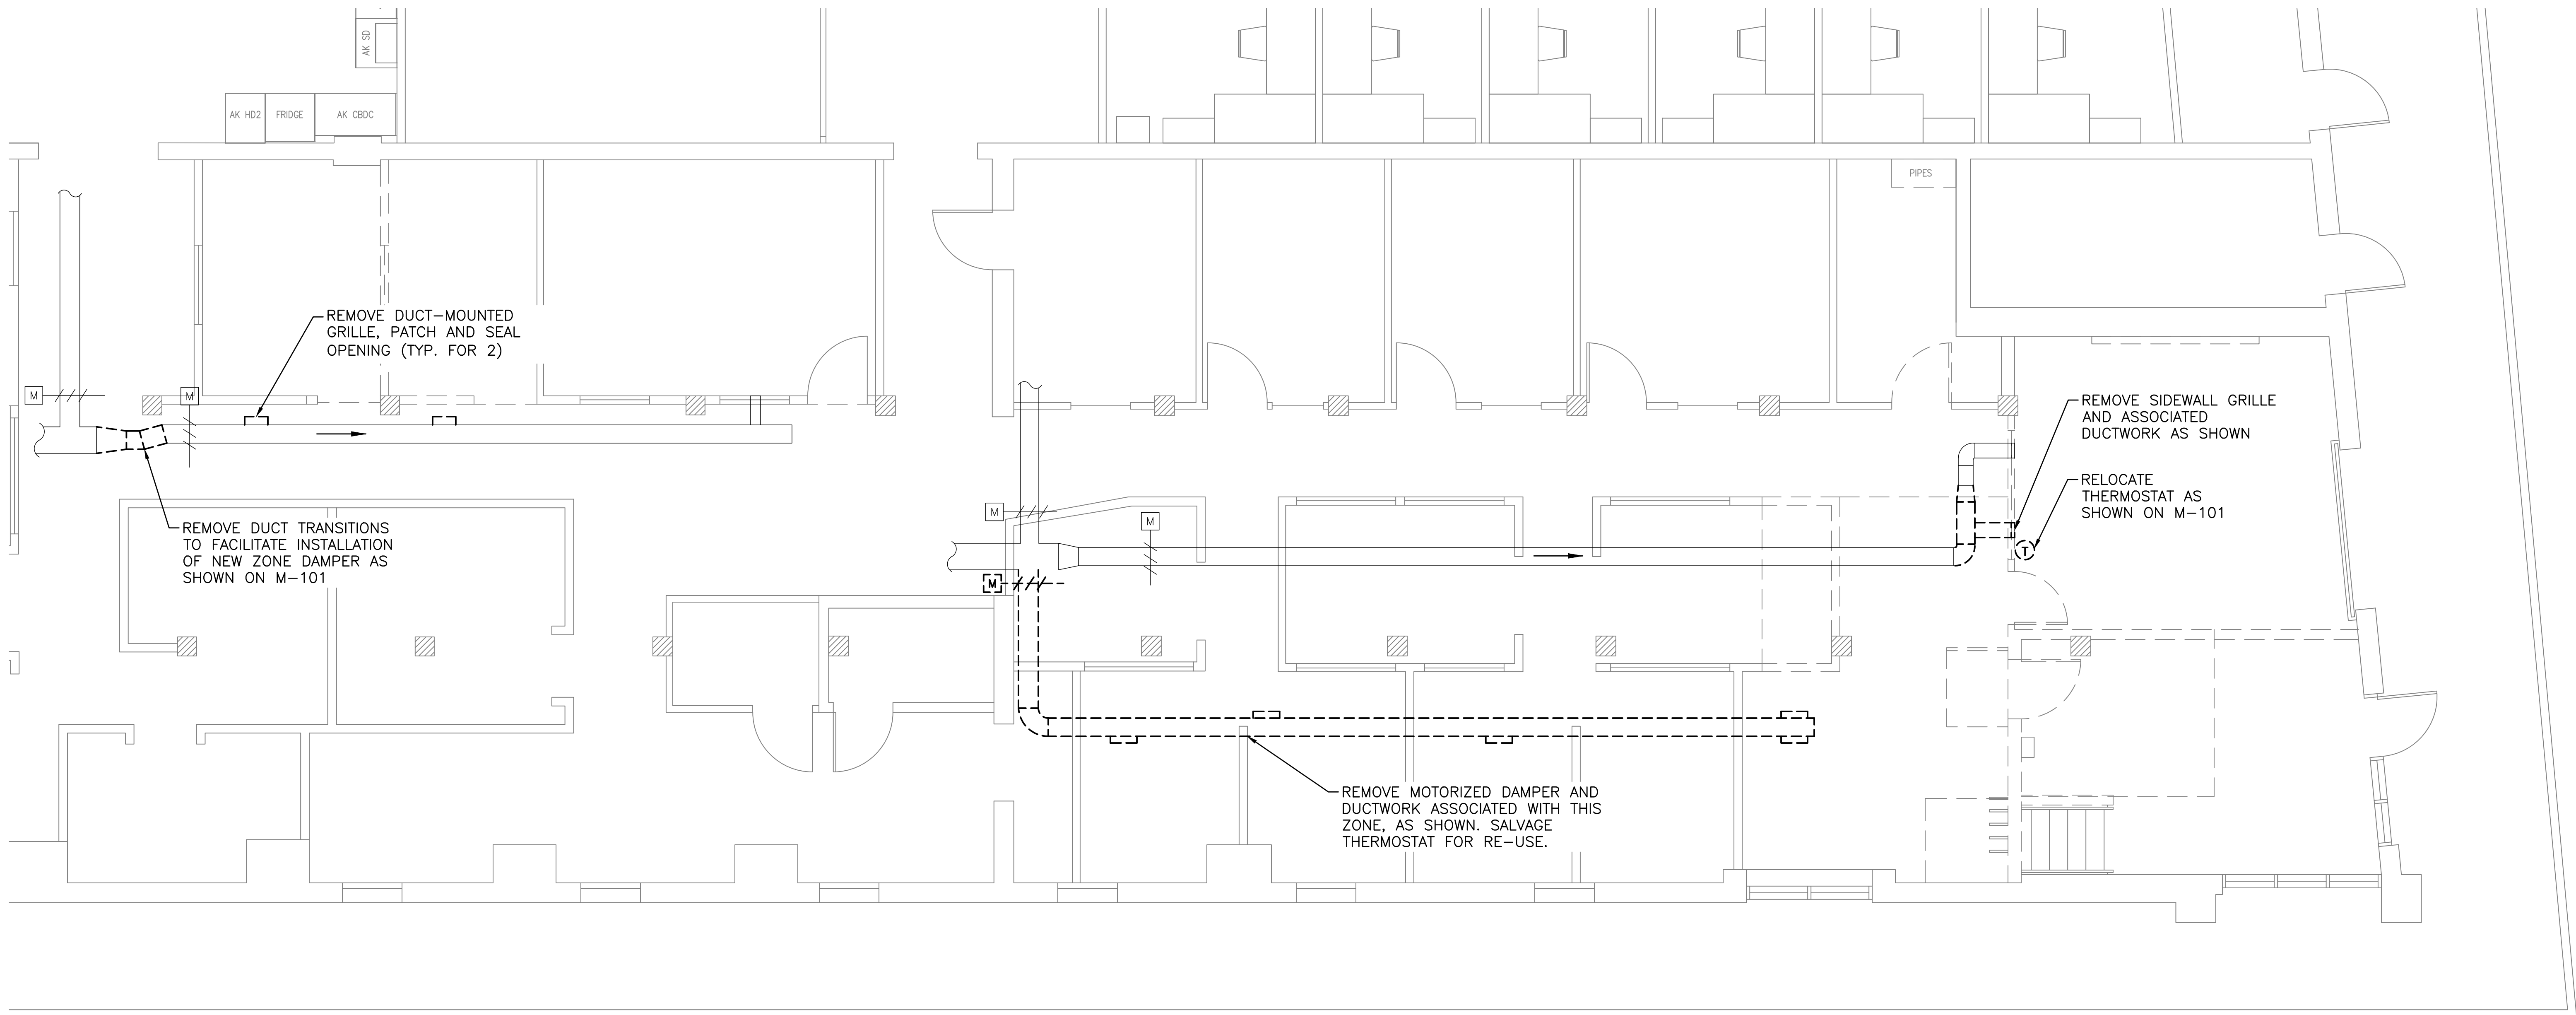
X:\262 Colby Company\262.002.001 - Office Renovation\2017 Drawings\Sheets\MD-101.dwg - 8/29/2017 11:33 AM - ZACH JONES

LEGEND:

-  MOTORIZED DAMPER
-  THERMOSTAT
-  FLOW ARROW
-  EXISTING ITEMS TO REMAIN
-  ITEMS TO BE REMOVED

NOTES:


1. PERFORM ALL WORK IN ACCORDANCE WITH THE MAINE UNIFORM BUILDING AND ENERGY CODE.



MECHANICAL DEMOLITION PLAN


SCALE: 1/4" = 1'-0"

PROJECT

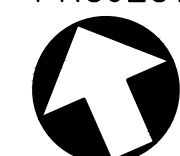

0 2' 4' 8'

Scale: 1/4" = 1'-0"

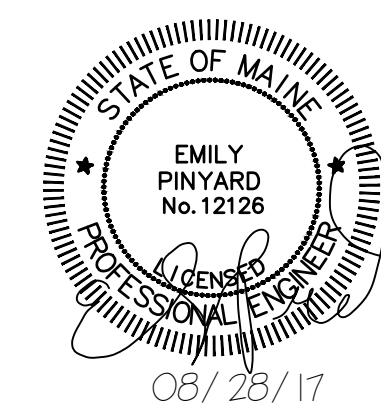

PLEASE NOTE: THIS DOCUMENT MAY NOT ACCURATELY REPRESENT THE FINAL DOCUMENT. ONLY AN ENGINEER, ARCHITECT OR SURVEYOR SIGNED, SEALED AND DATED PAPER COPY, PROVIDED BY THIS OFFICE, MAY BE UTILIZED FOR BIDDING OR CONSTRUCTION PURPOSES.

| | | | | COLBY CO. ENGINEERING 47A YORK STREET, PORTLAND MAINE | |
|-----|--------------------|----------------|-----|--|---------------|
| | | | | NEW CUBICLE FIT-OUT/ OFFICE EXPANSION | |
| | | | | MECHANICAL DEMOLITION PLAN | |
| 0 | ISSUED FOR BIDDING | ERP | CBC | 08/28/17 | |
| REV | DESCRIPTION | DWN | APP | DATE | |
| | | SIZE: ANSI D | | PROJECT NO. | DRAWING NO. |
| | | DATE: AUG 2017 | | 262.002.001 | MD-101 |
| | | DES BY: ERP | | SHEET | |
| | | DWN BY: ERP | | 13 OF 19 | |
| | | CKD BY: BLB | | | |



47A York Street
Portland, Maine 04101
207.553.7753
colbycoengineering.com